

MUZAFFAR NAGAR MECIAL COLLEGE HOSTEL BLOCK


BLOCK A TYPICAL FLOOR PLAN



BUILT UP AREA (EXCLUDING BALCONY) : 1331.7 SQM

TOTAL BUILT AREA (INCLUDING BALCONY) : 1418.97

TOP VIEW

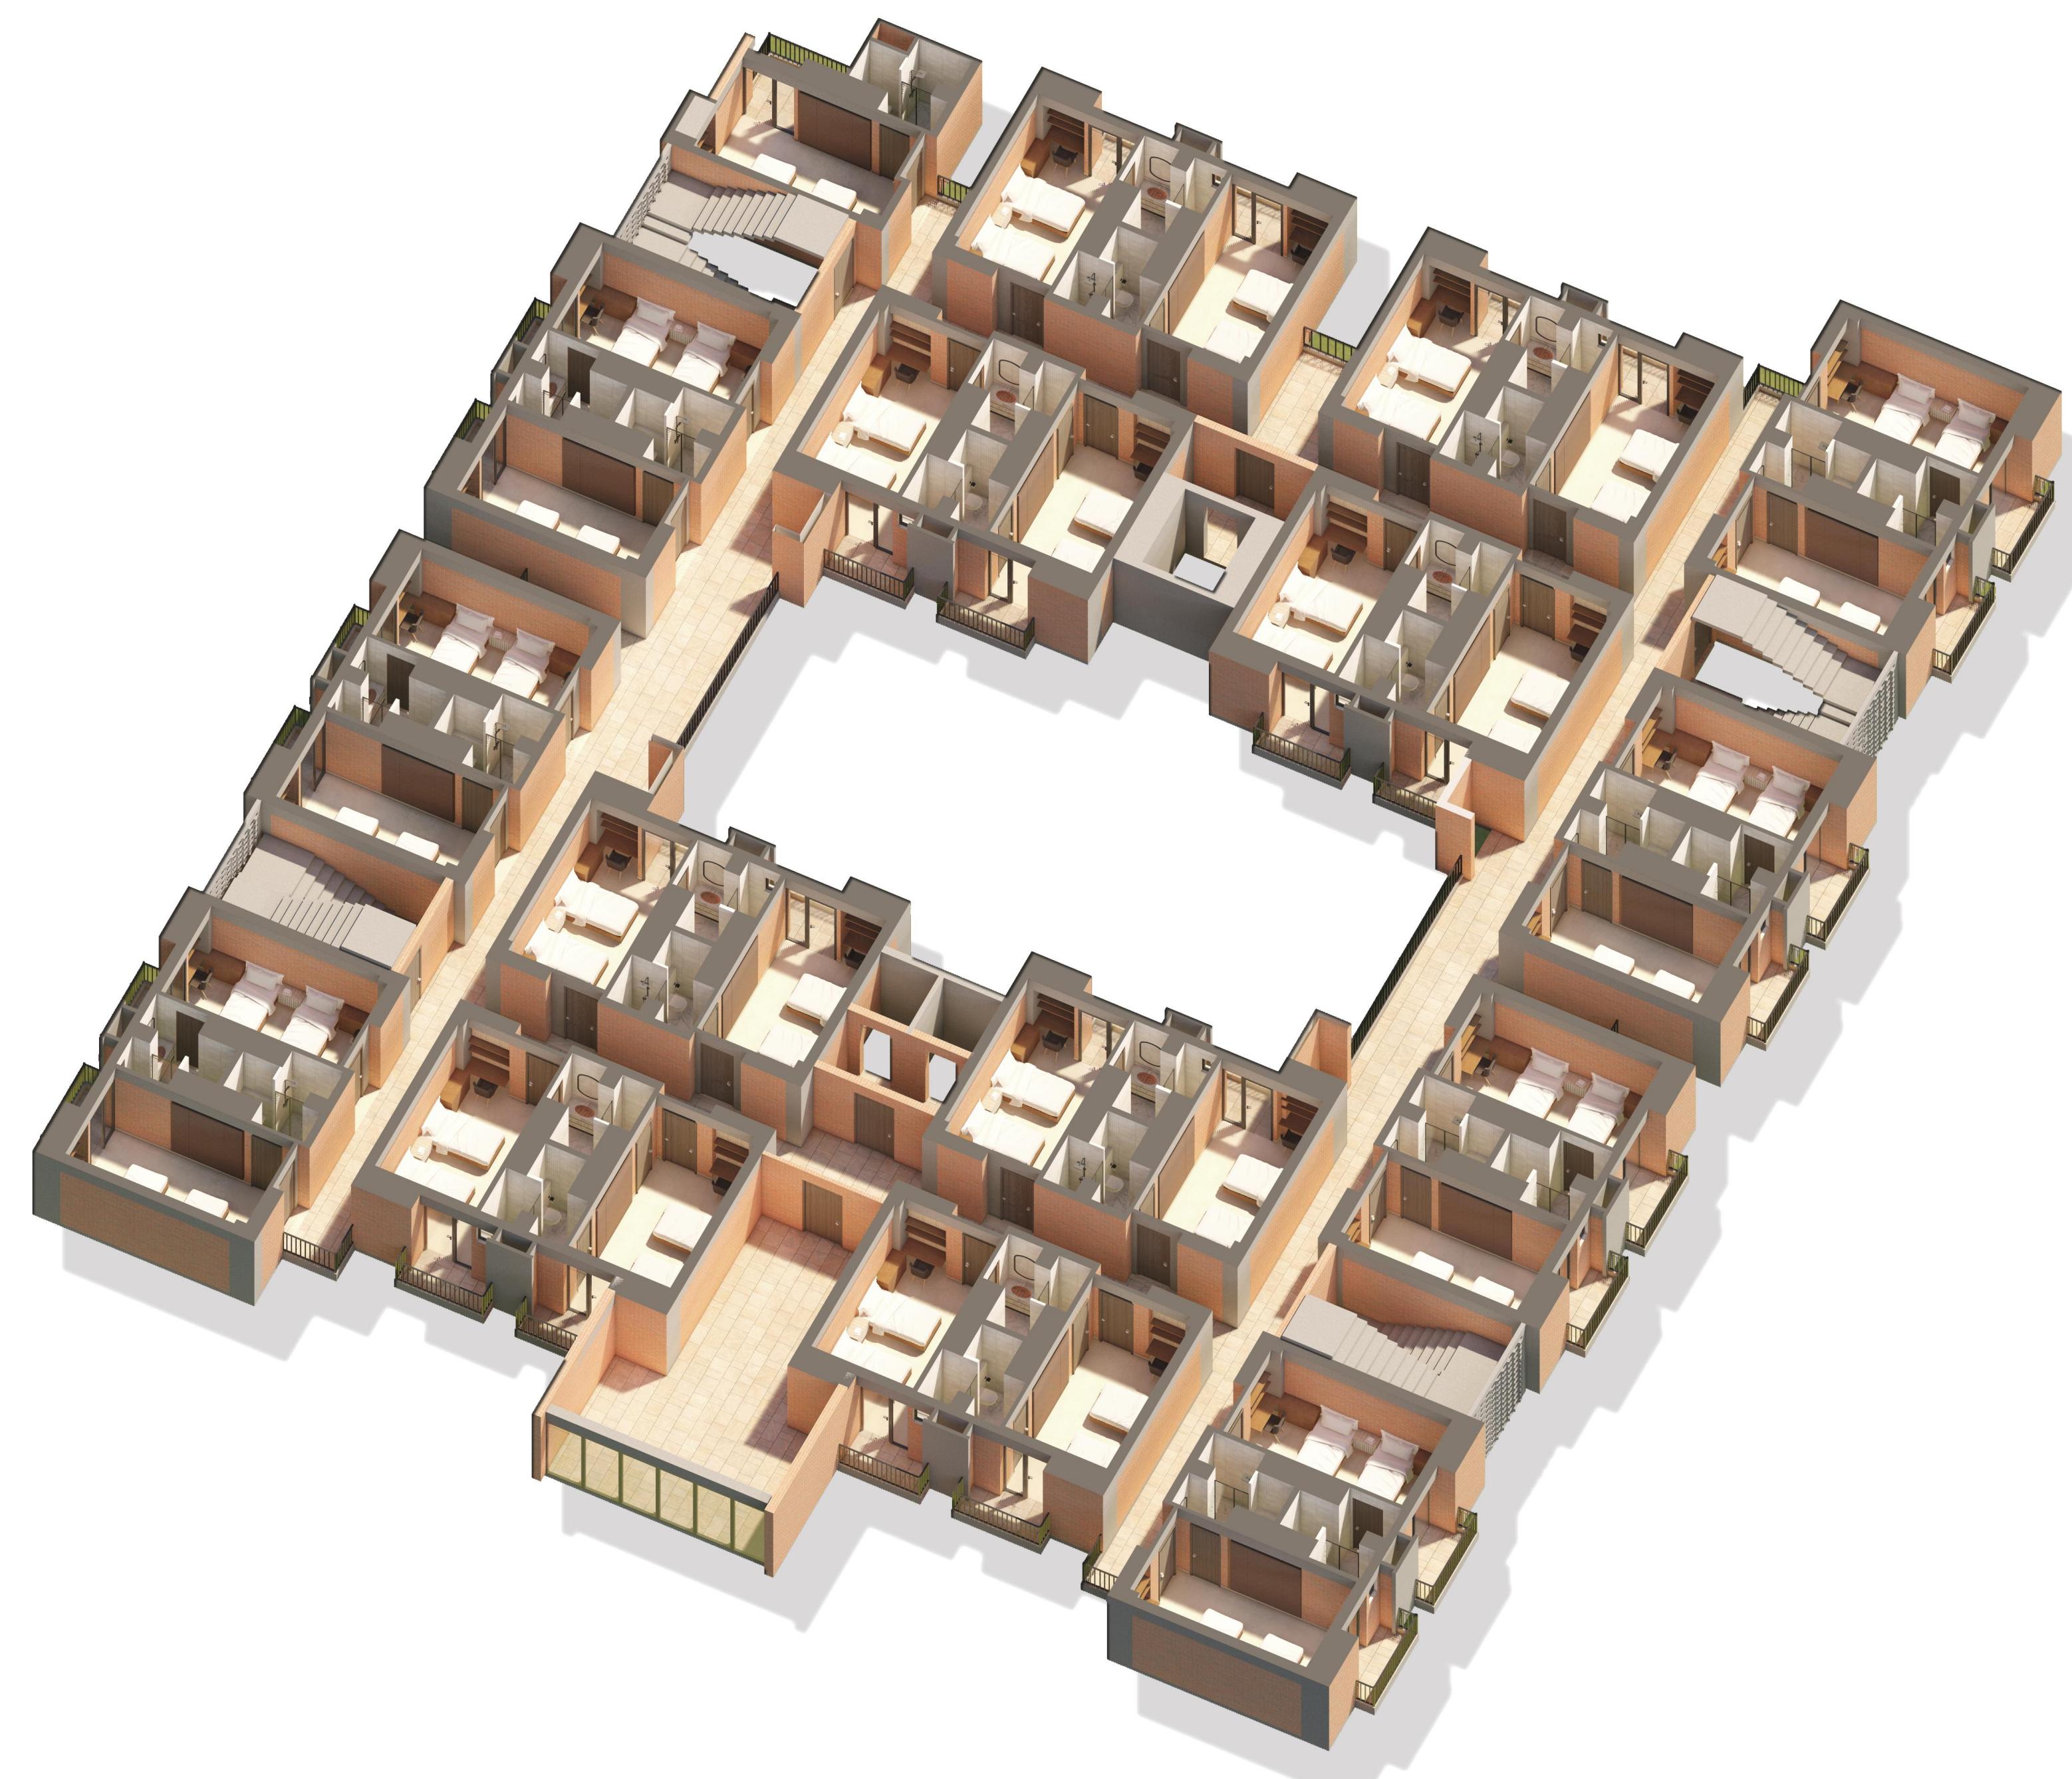

AXONOMETRIC VIEW

BLOCK A TYPICAL FLOOR PLAN




AREA OF ONE ROOM : 18.99 SQM

TOILET AREA : 5.19 SQM

NO. OF ROOMS : 31



ROOMS

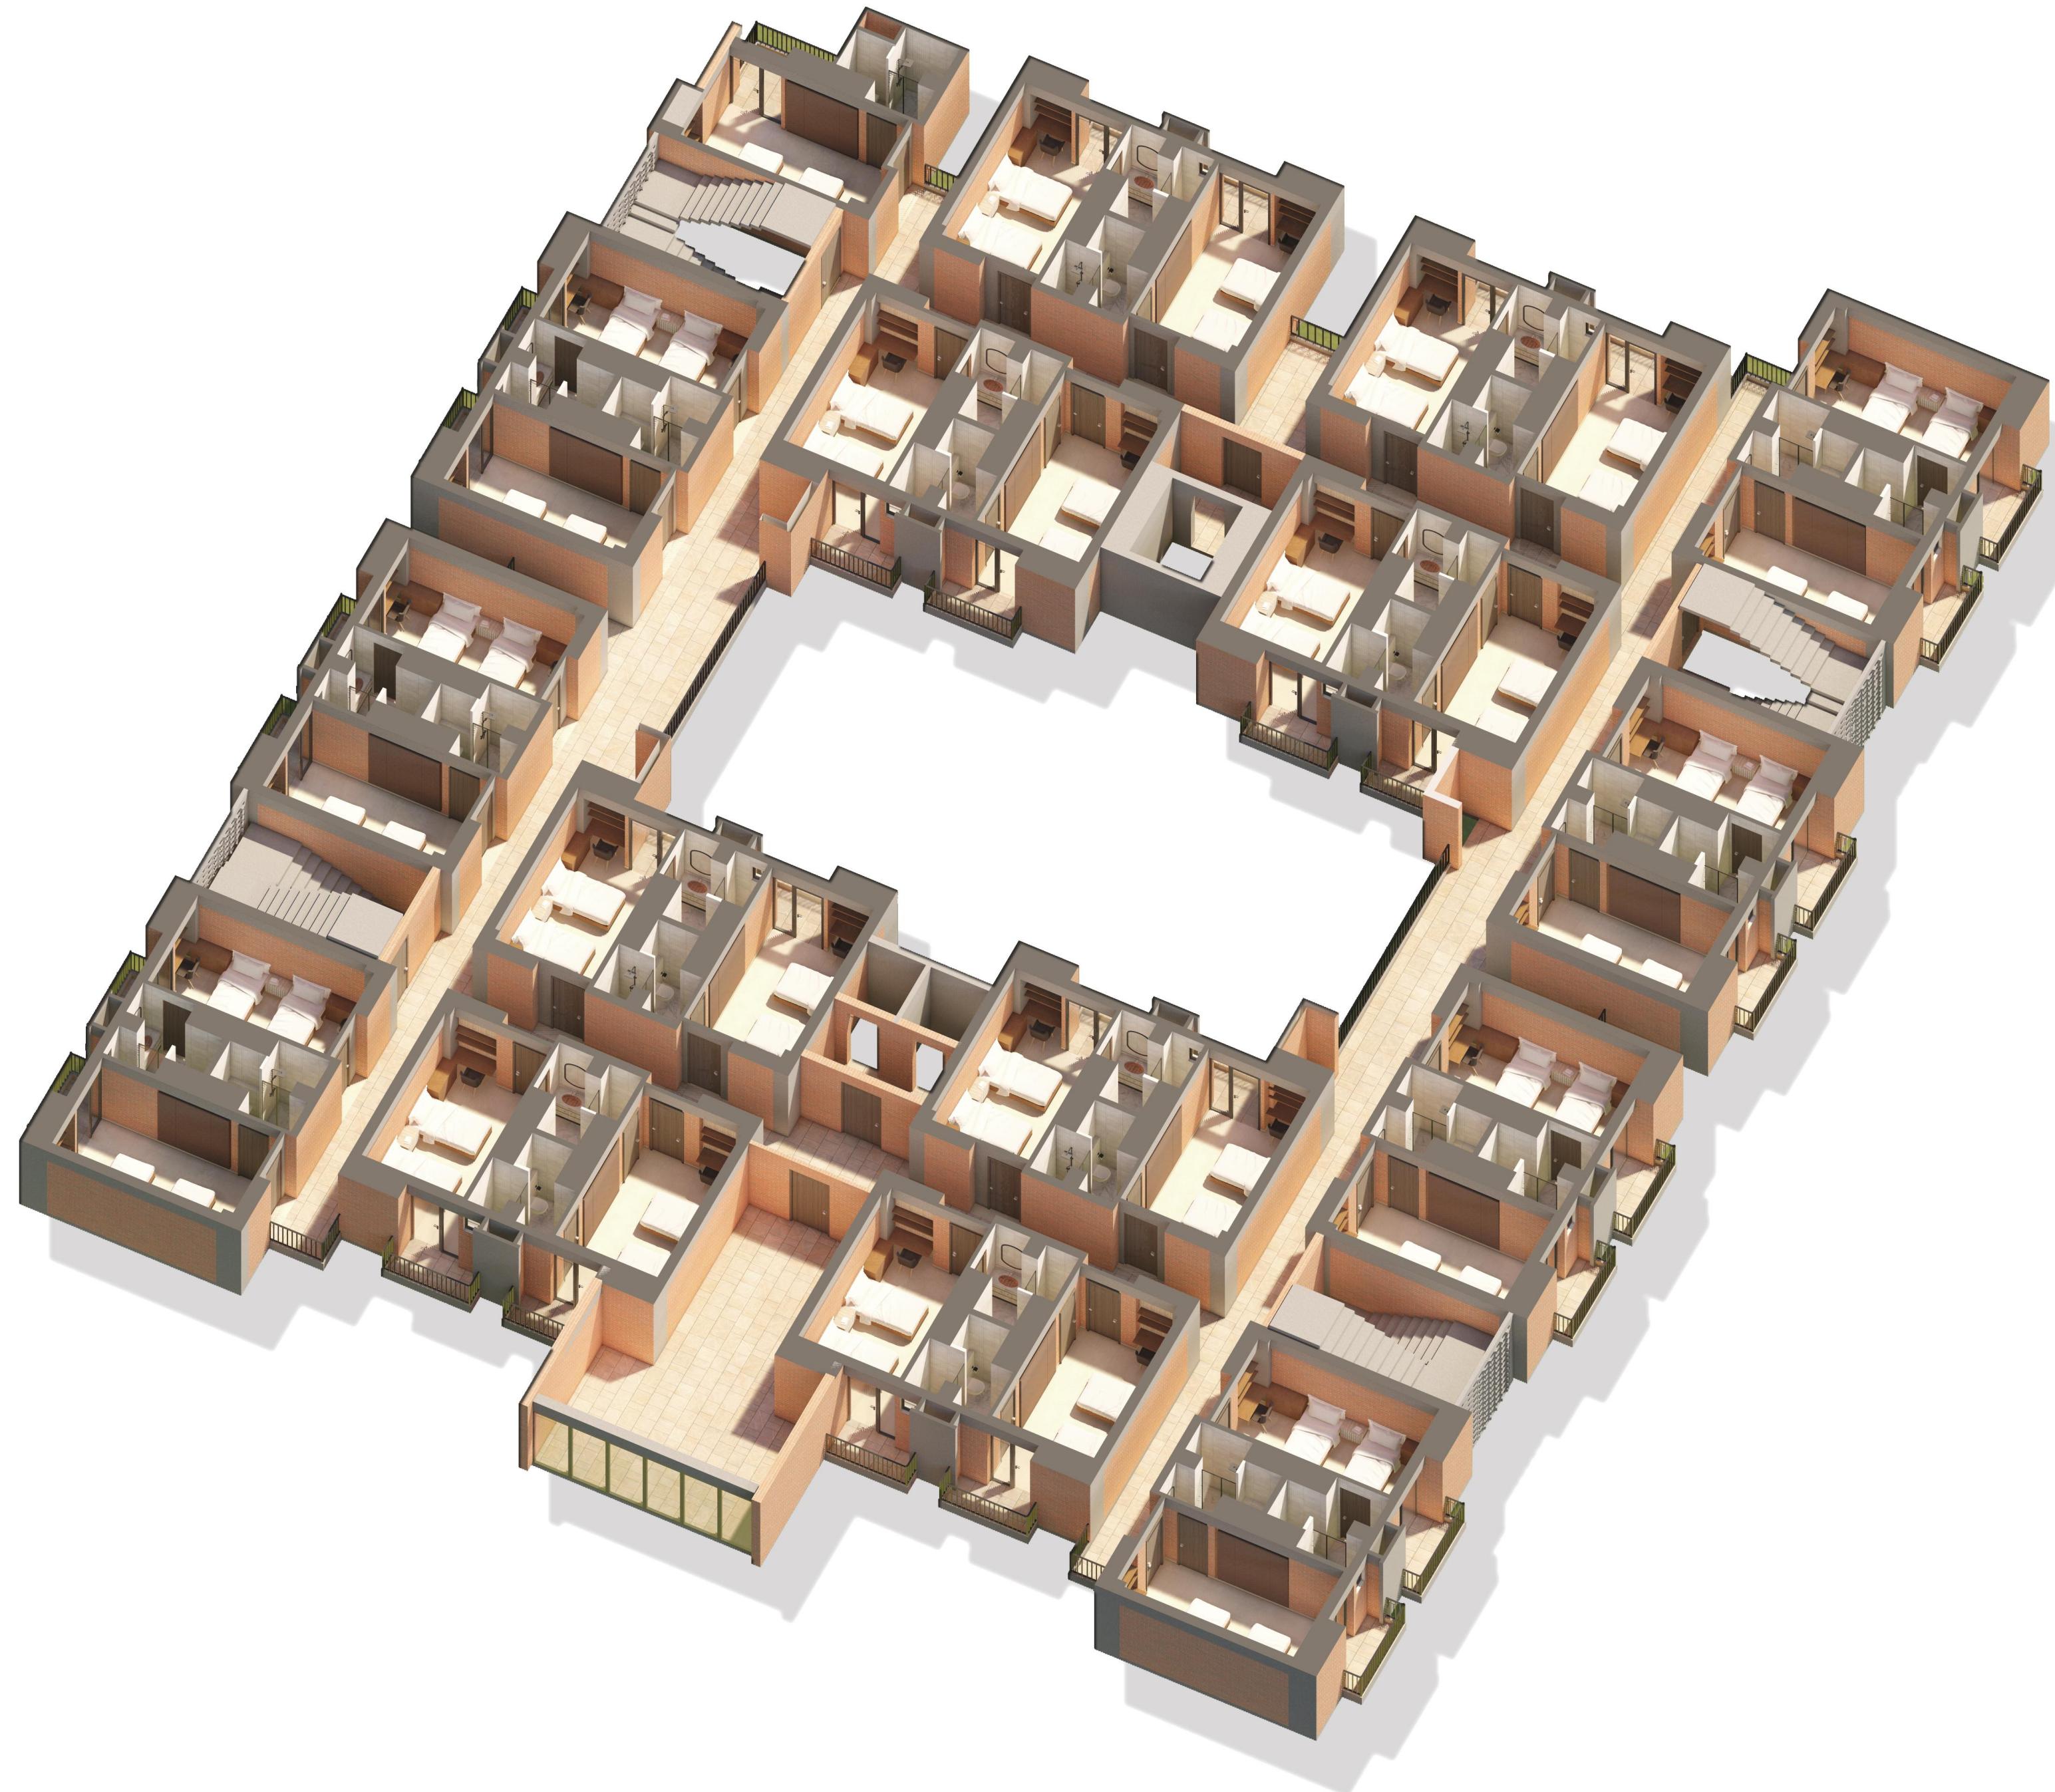

BLOCK A TYPICAL FLOOR CIRCULATION




STAIRCASE AREA : 71.28 SQM

LIFT AREA : 25.2 SQM

HORIZONTAL CIRCULATION

VERTICAL CIRCULATION

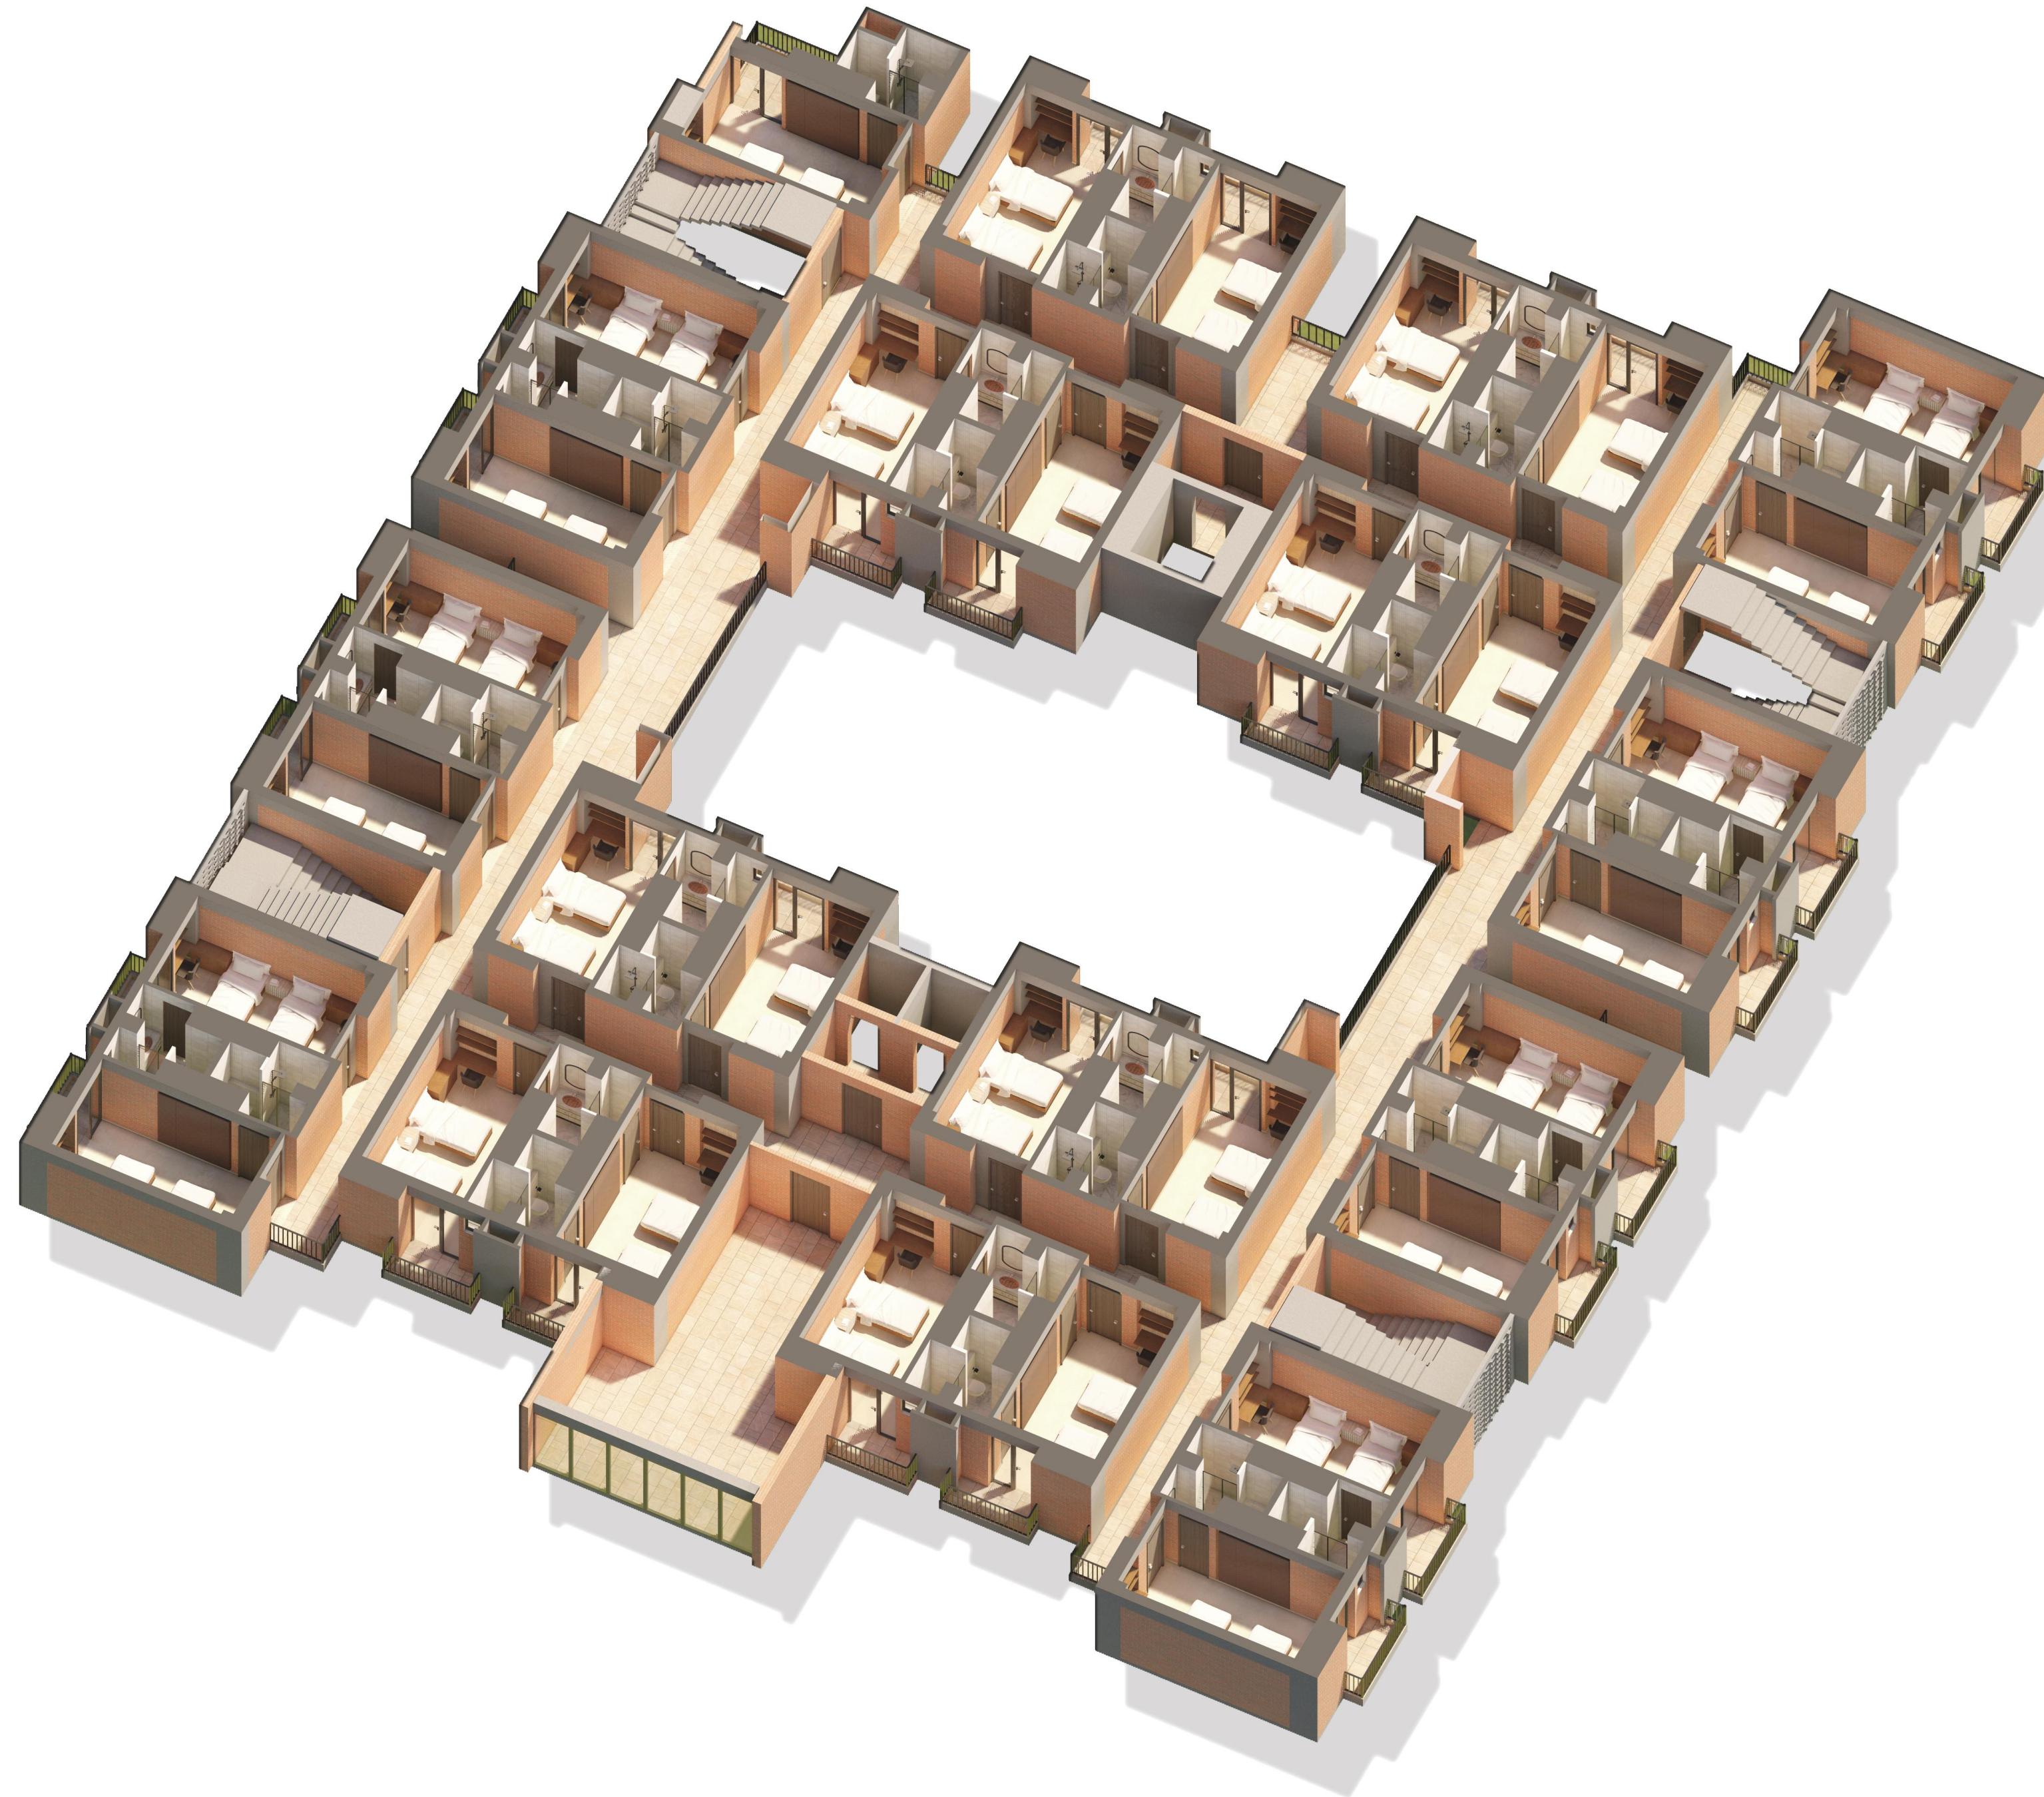


BLOCK B TYPICAL FLOOR PLAN



BUILT UP AREA (EXCLUDING BALCONY) : 1848.78 SQM

TOTAL BUILT AREA (INCLUDING BALCONY) : 1957.2

TOP VIEW

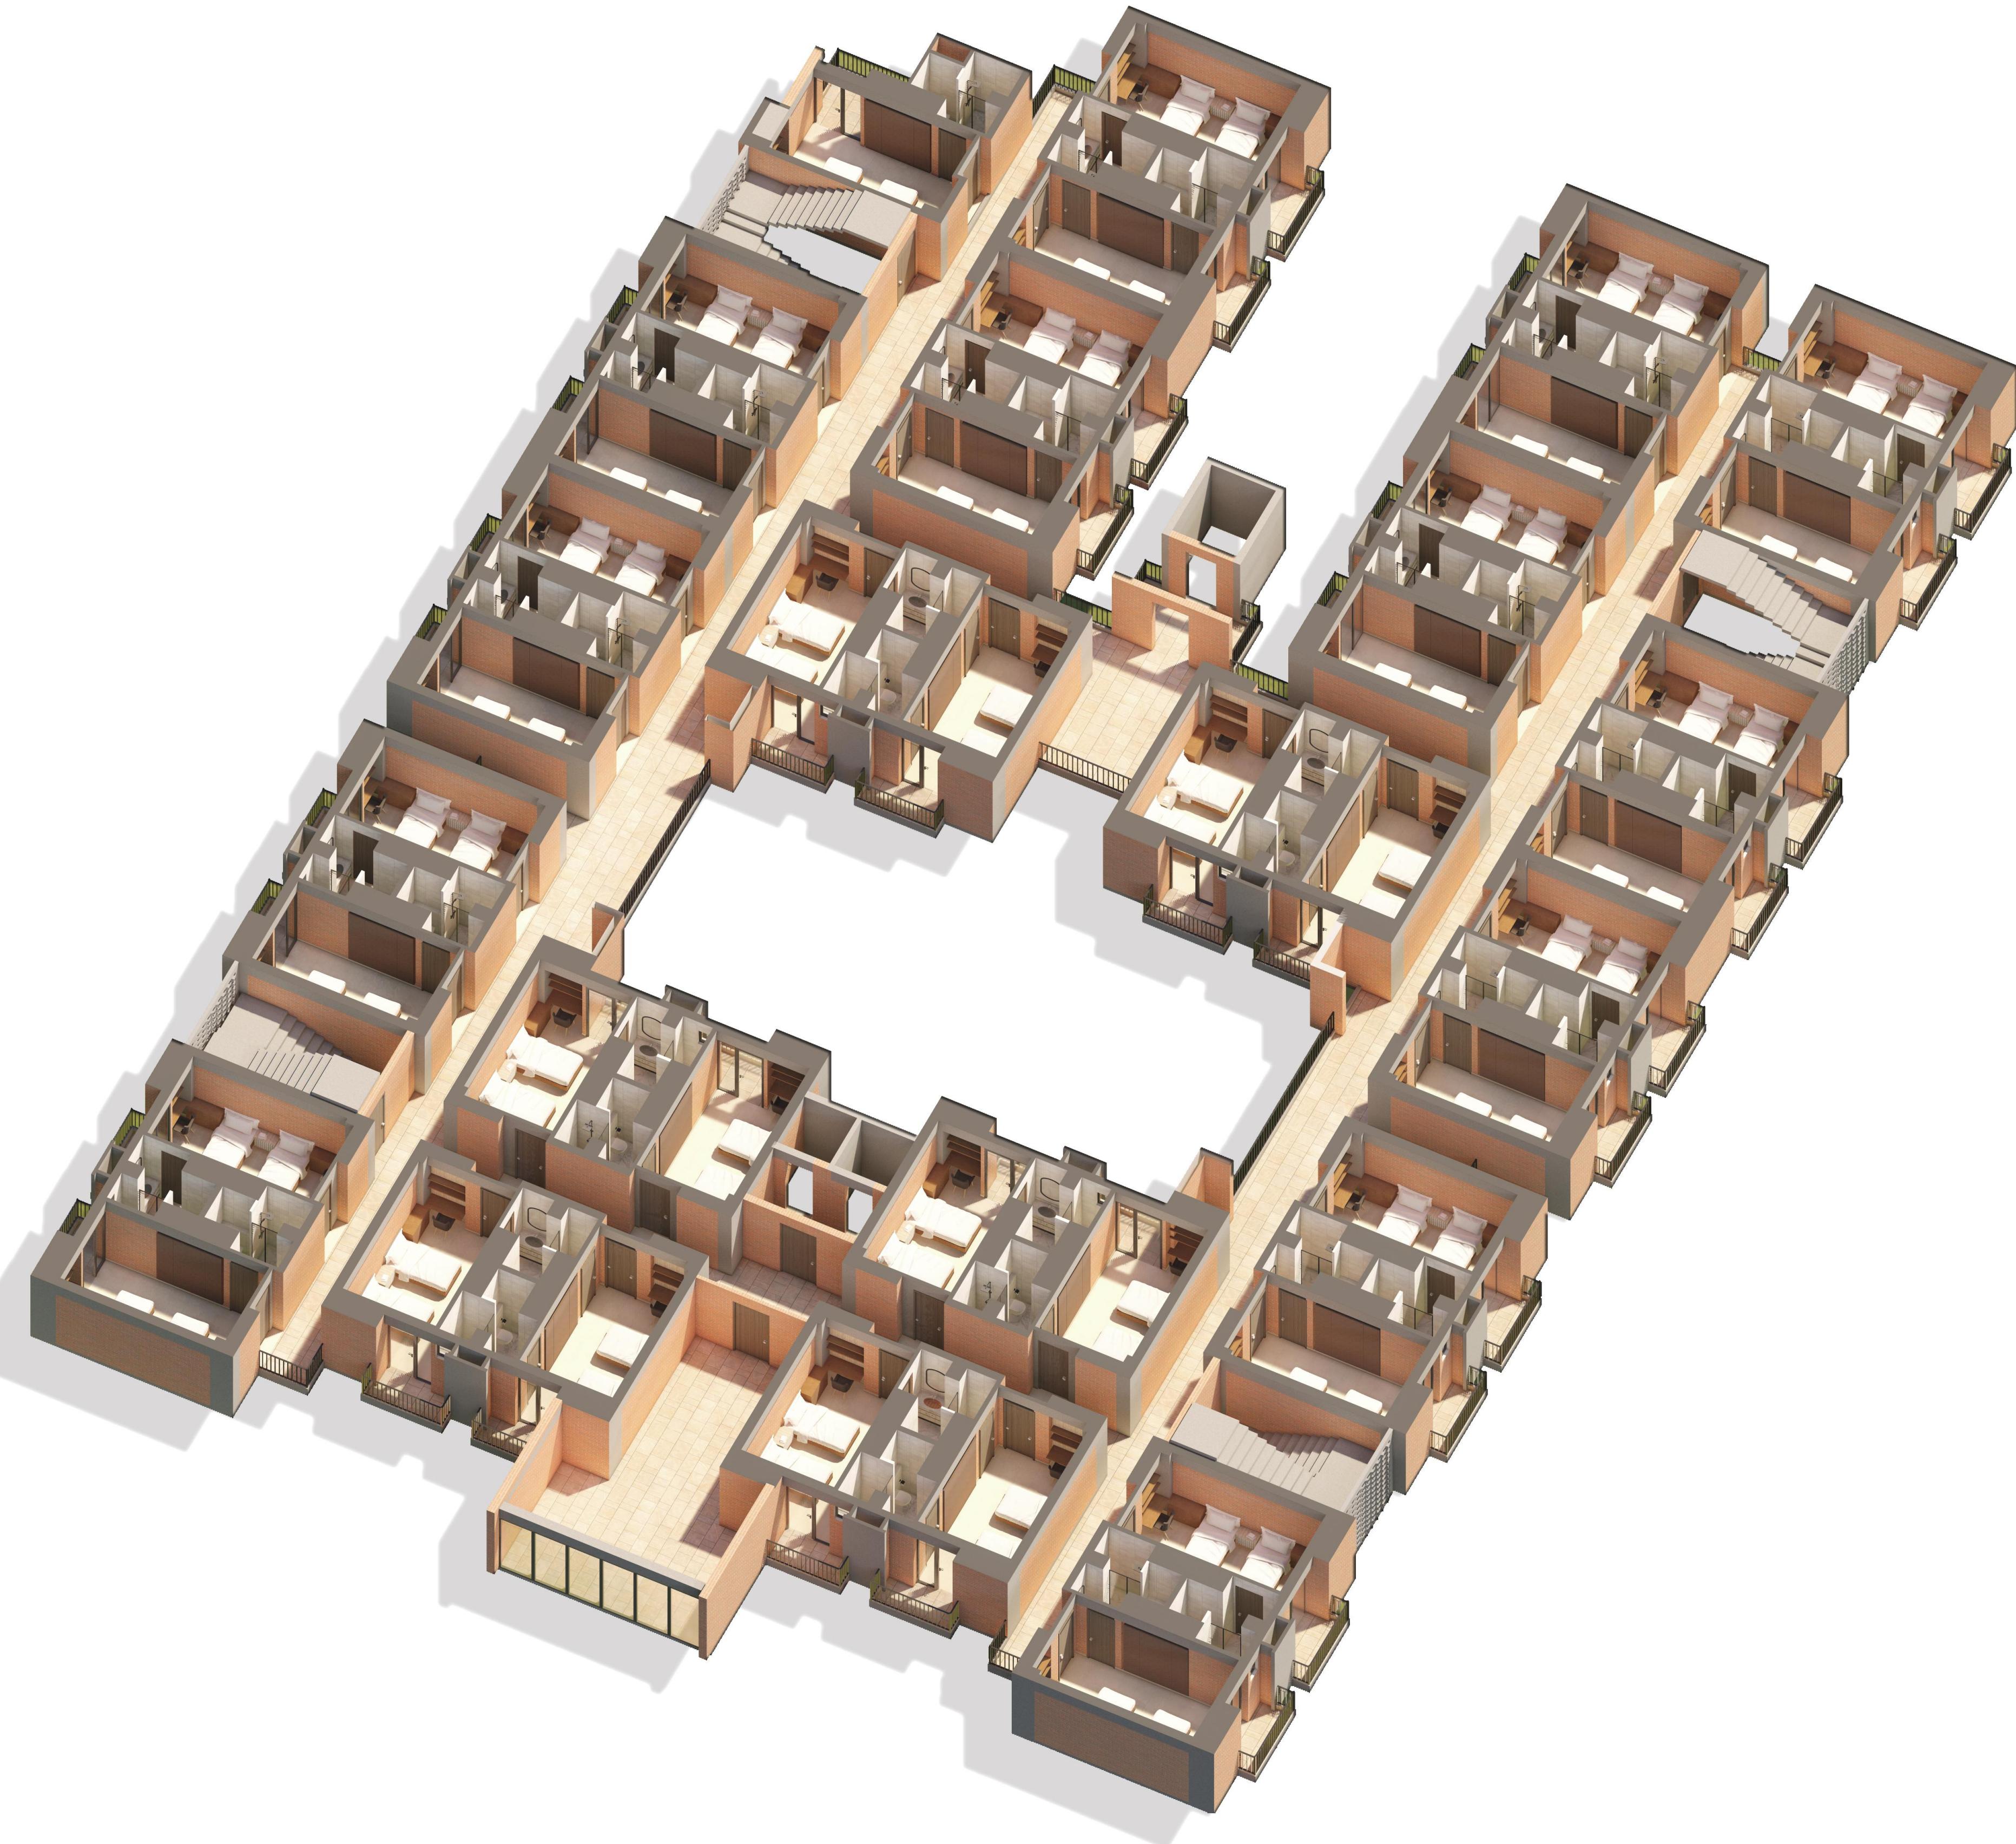

AXONOMETRIC VIEW

BLOCK B TYPICAL FLOOR CIRCULATION




STAIRCASE AREA : 71.28 SQM

LIFT AREA : 25.2 SQM

HORIZONTAL CIRCULATION

VERTICAL CIRCULATION

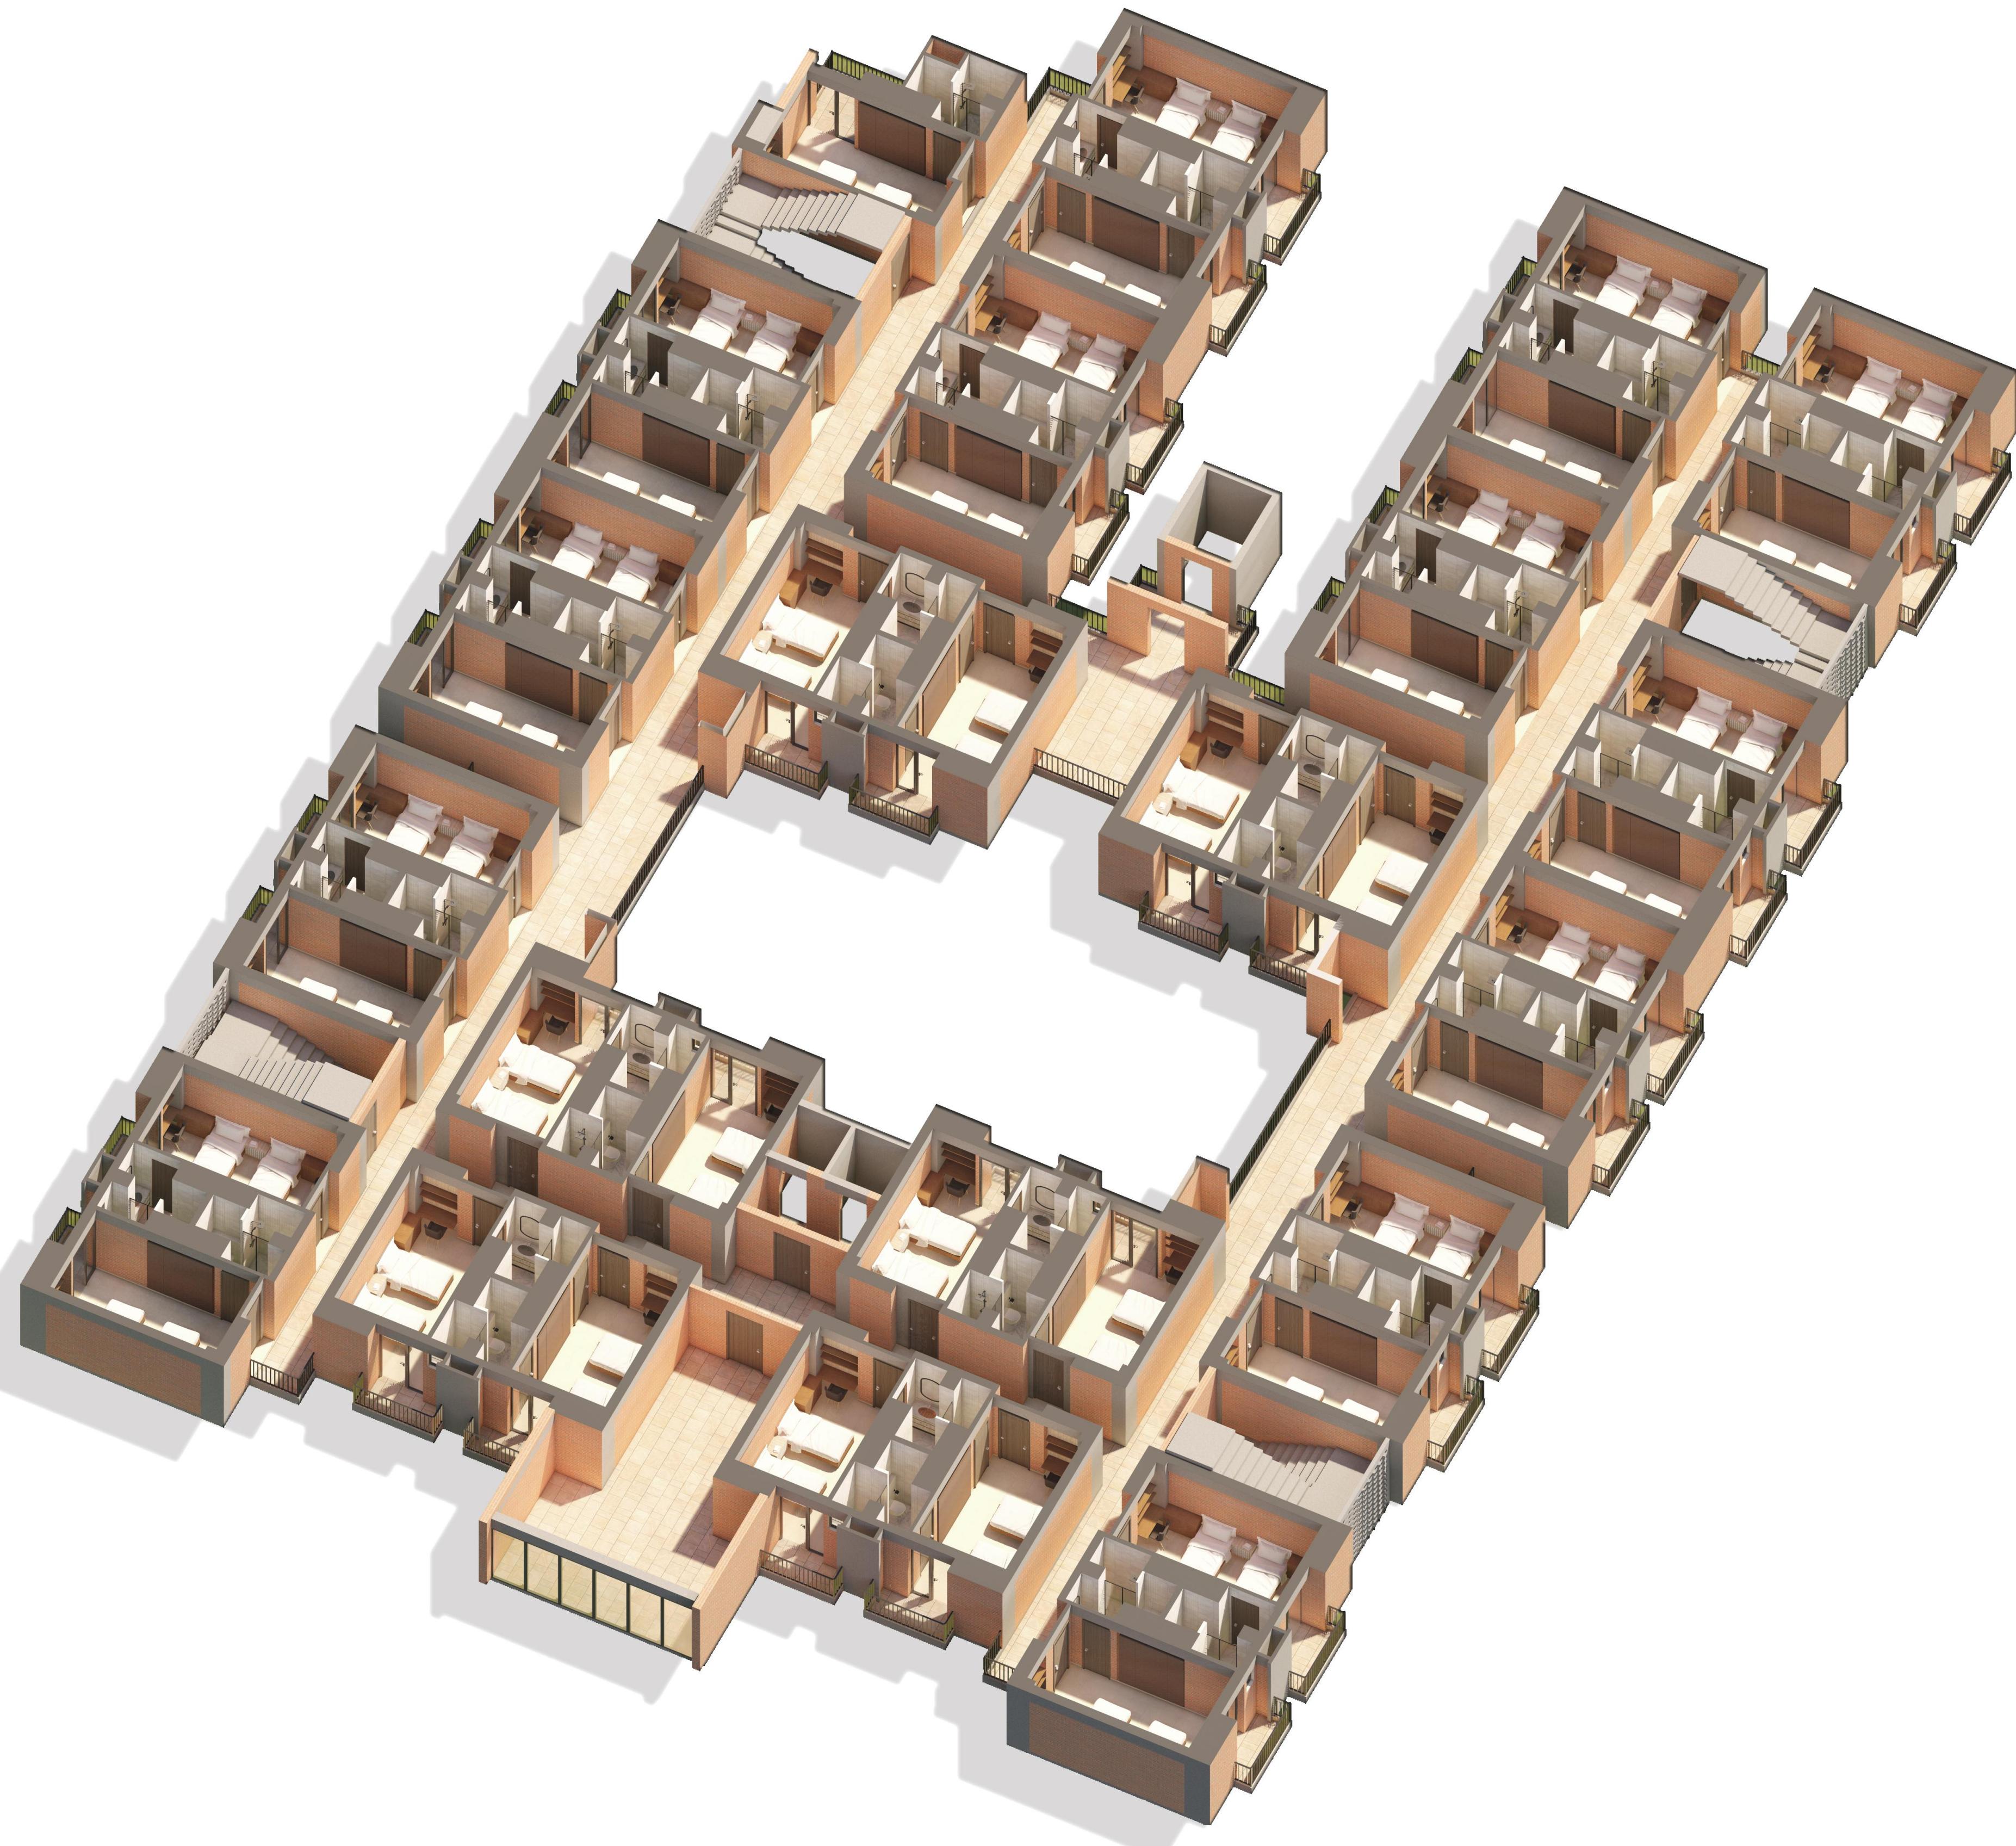

BLOCK B TYPICAL FLOOR PLAN




AREA OF ONE ROOM : 18.99 SQM




TOILET AREA : 5.19


NO. OF ROOMS : 39

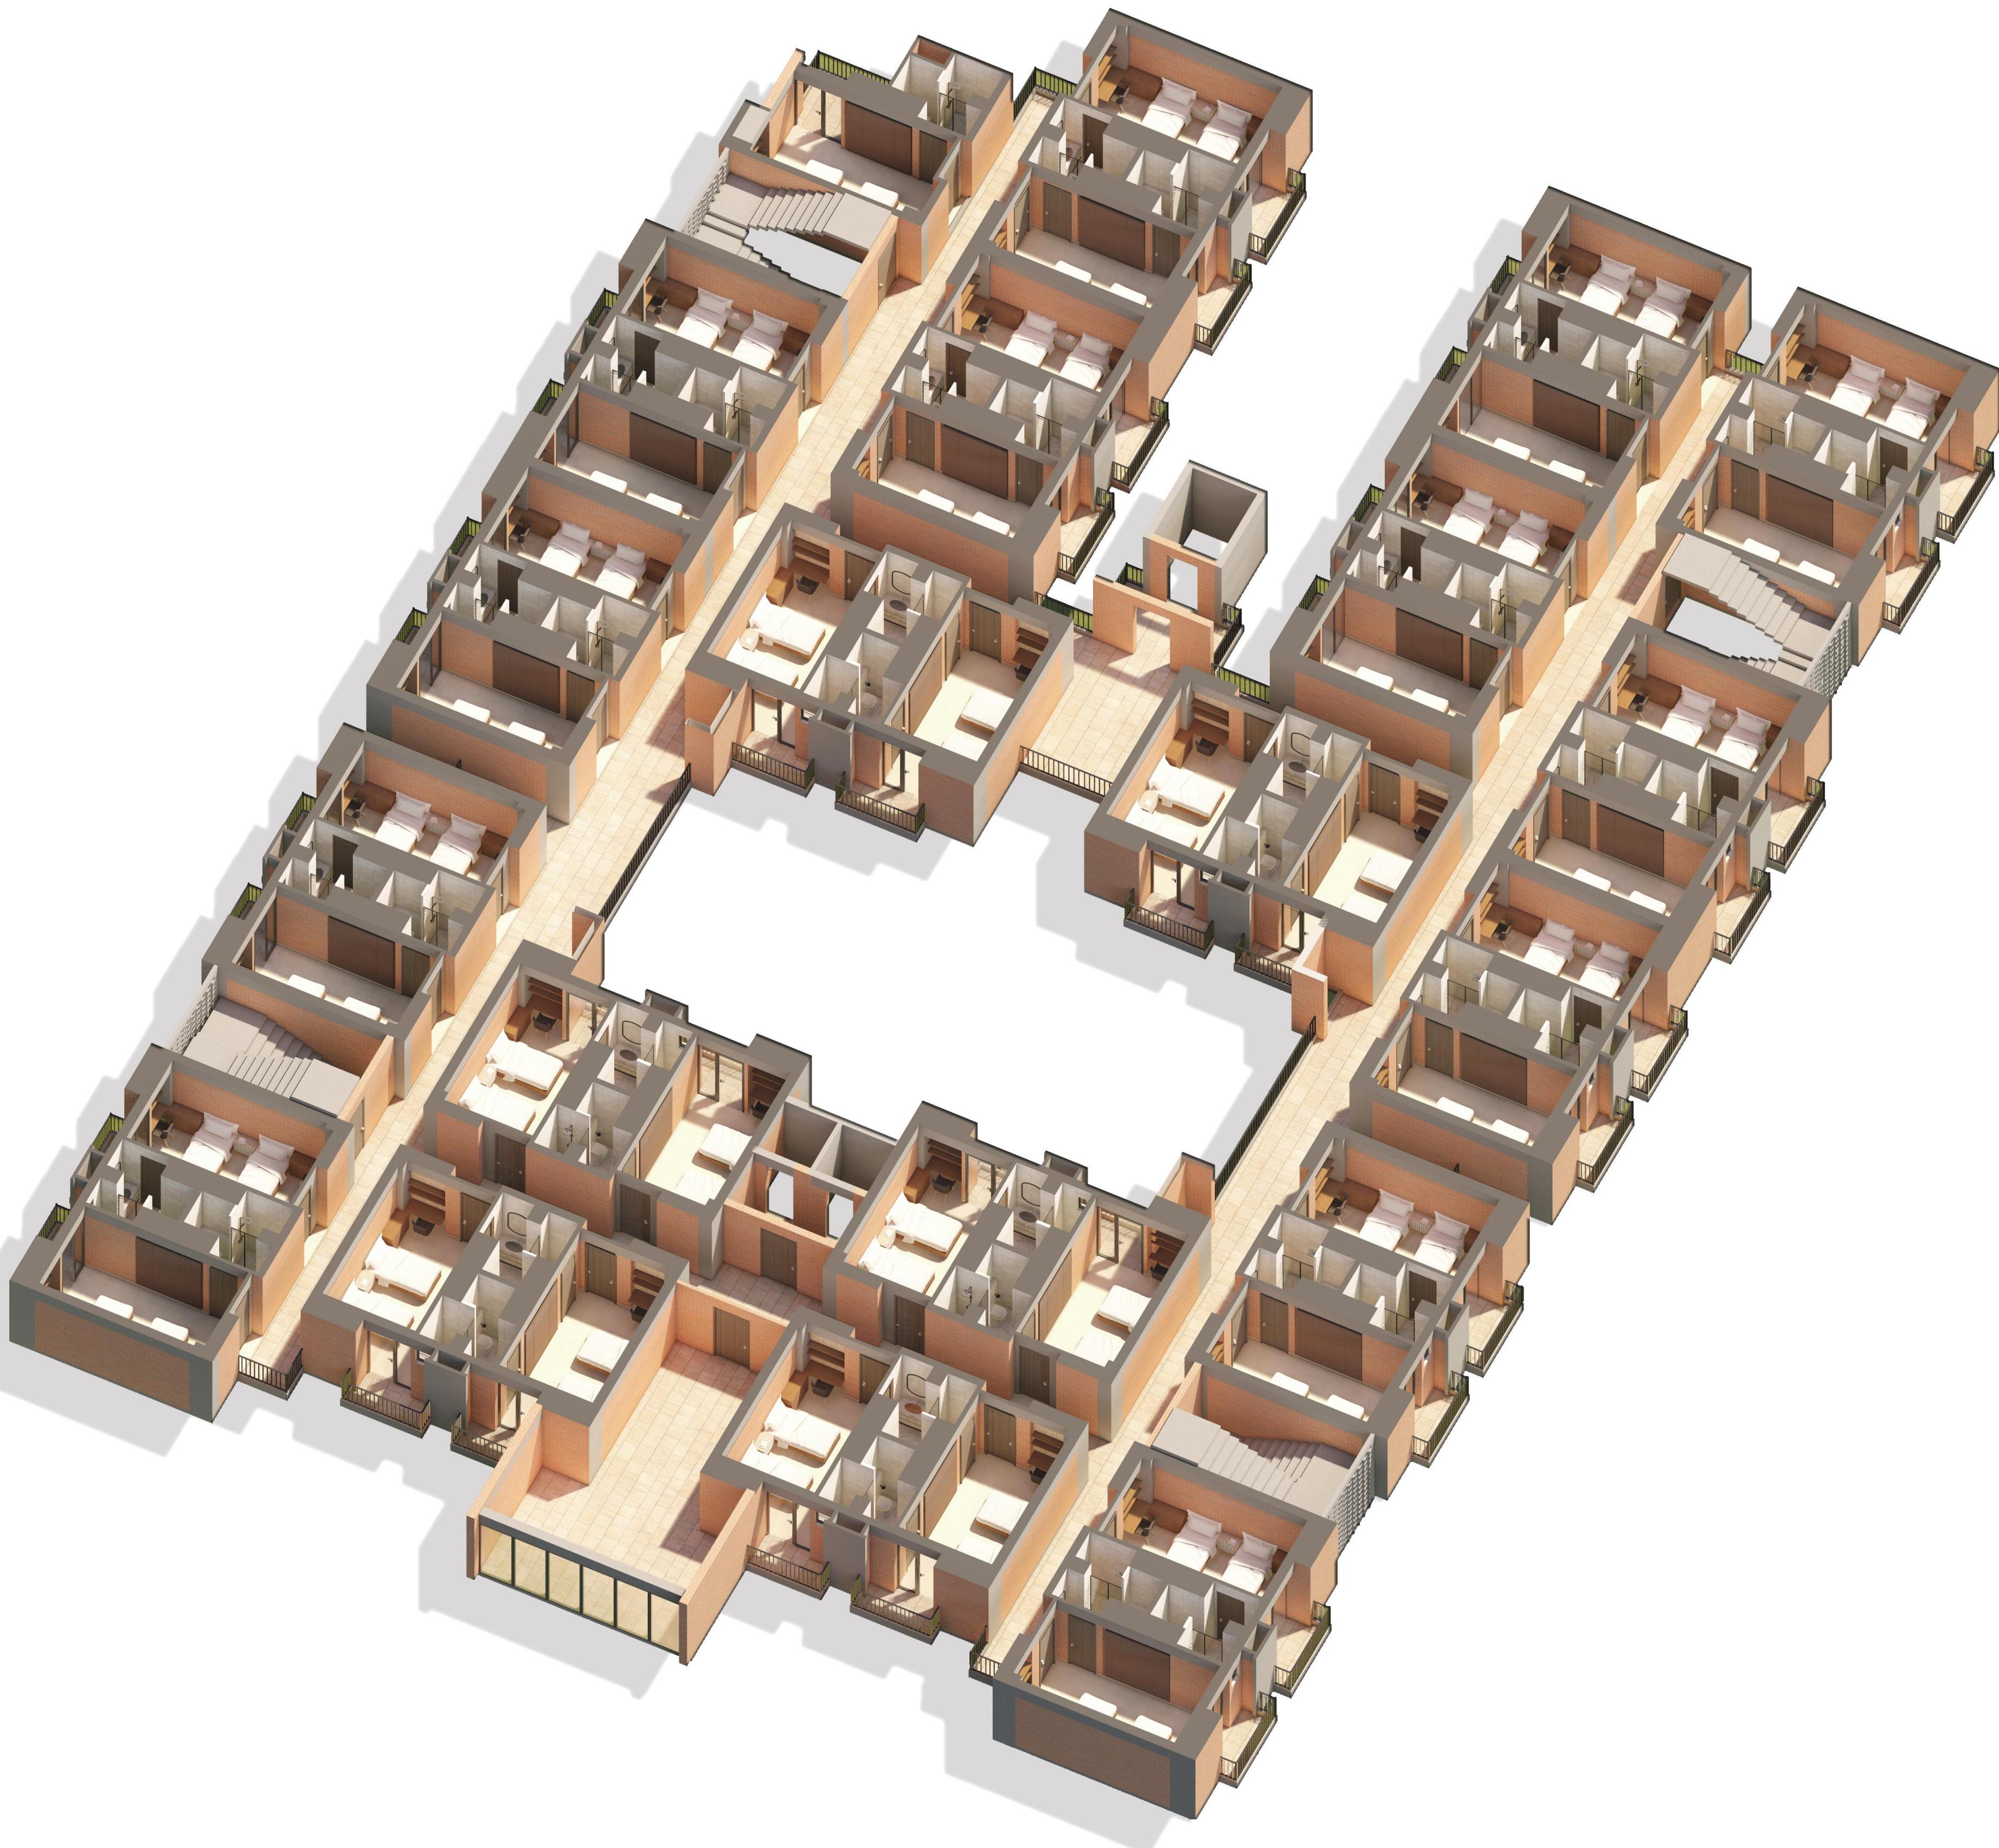

ROOM TYPOLOGY 1

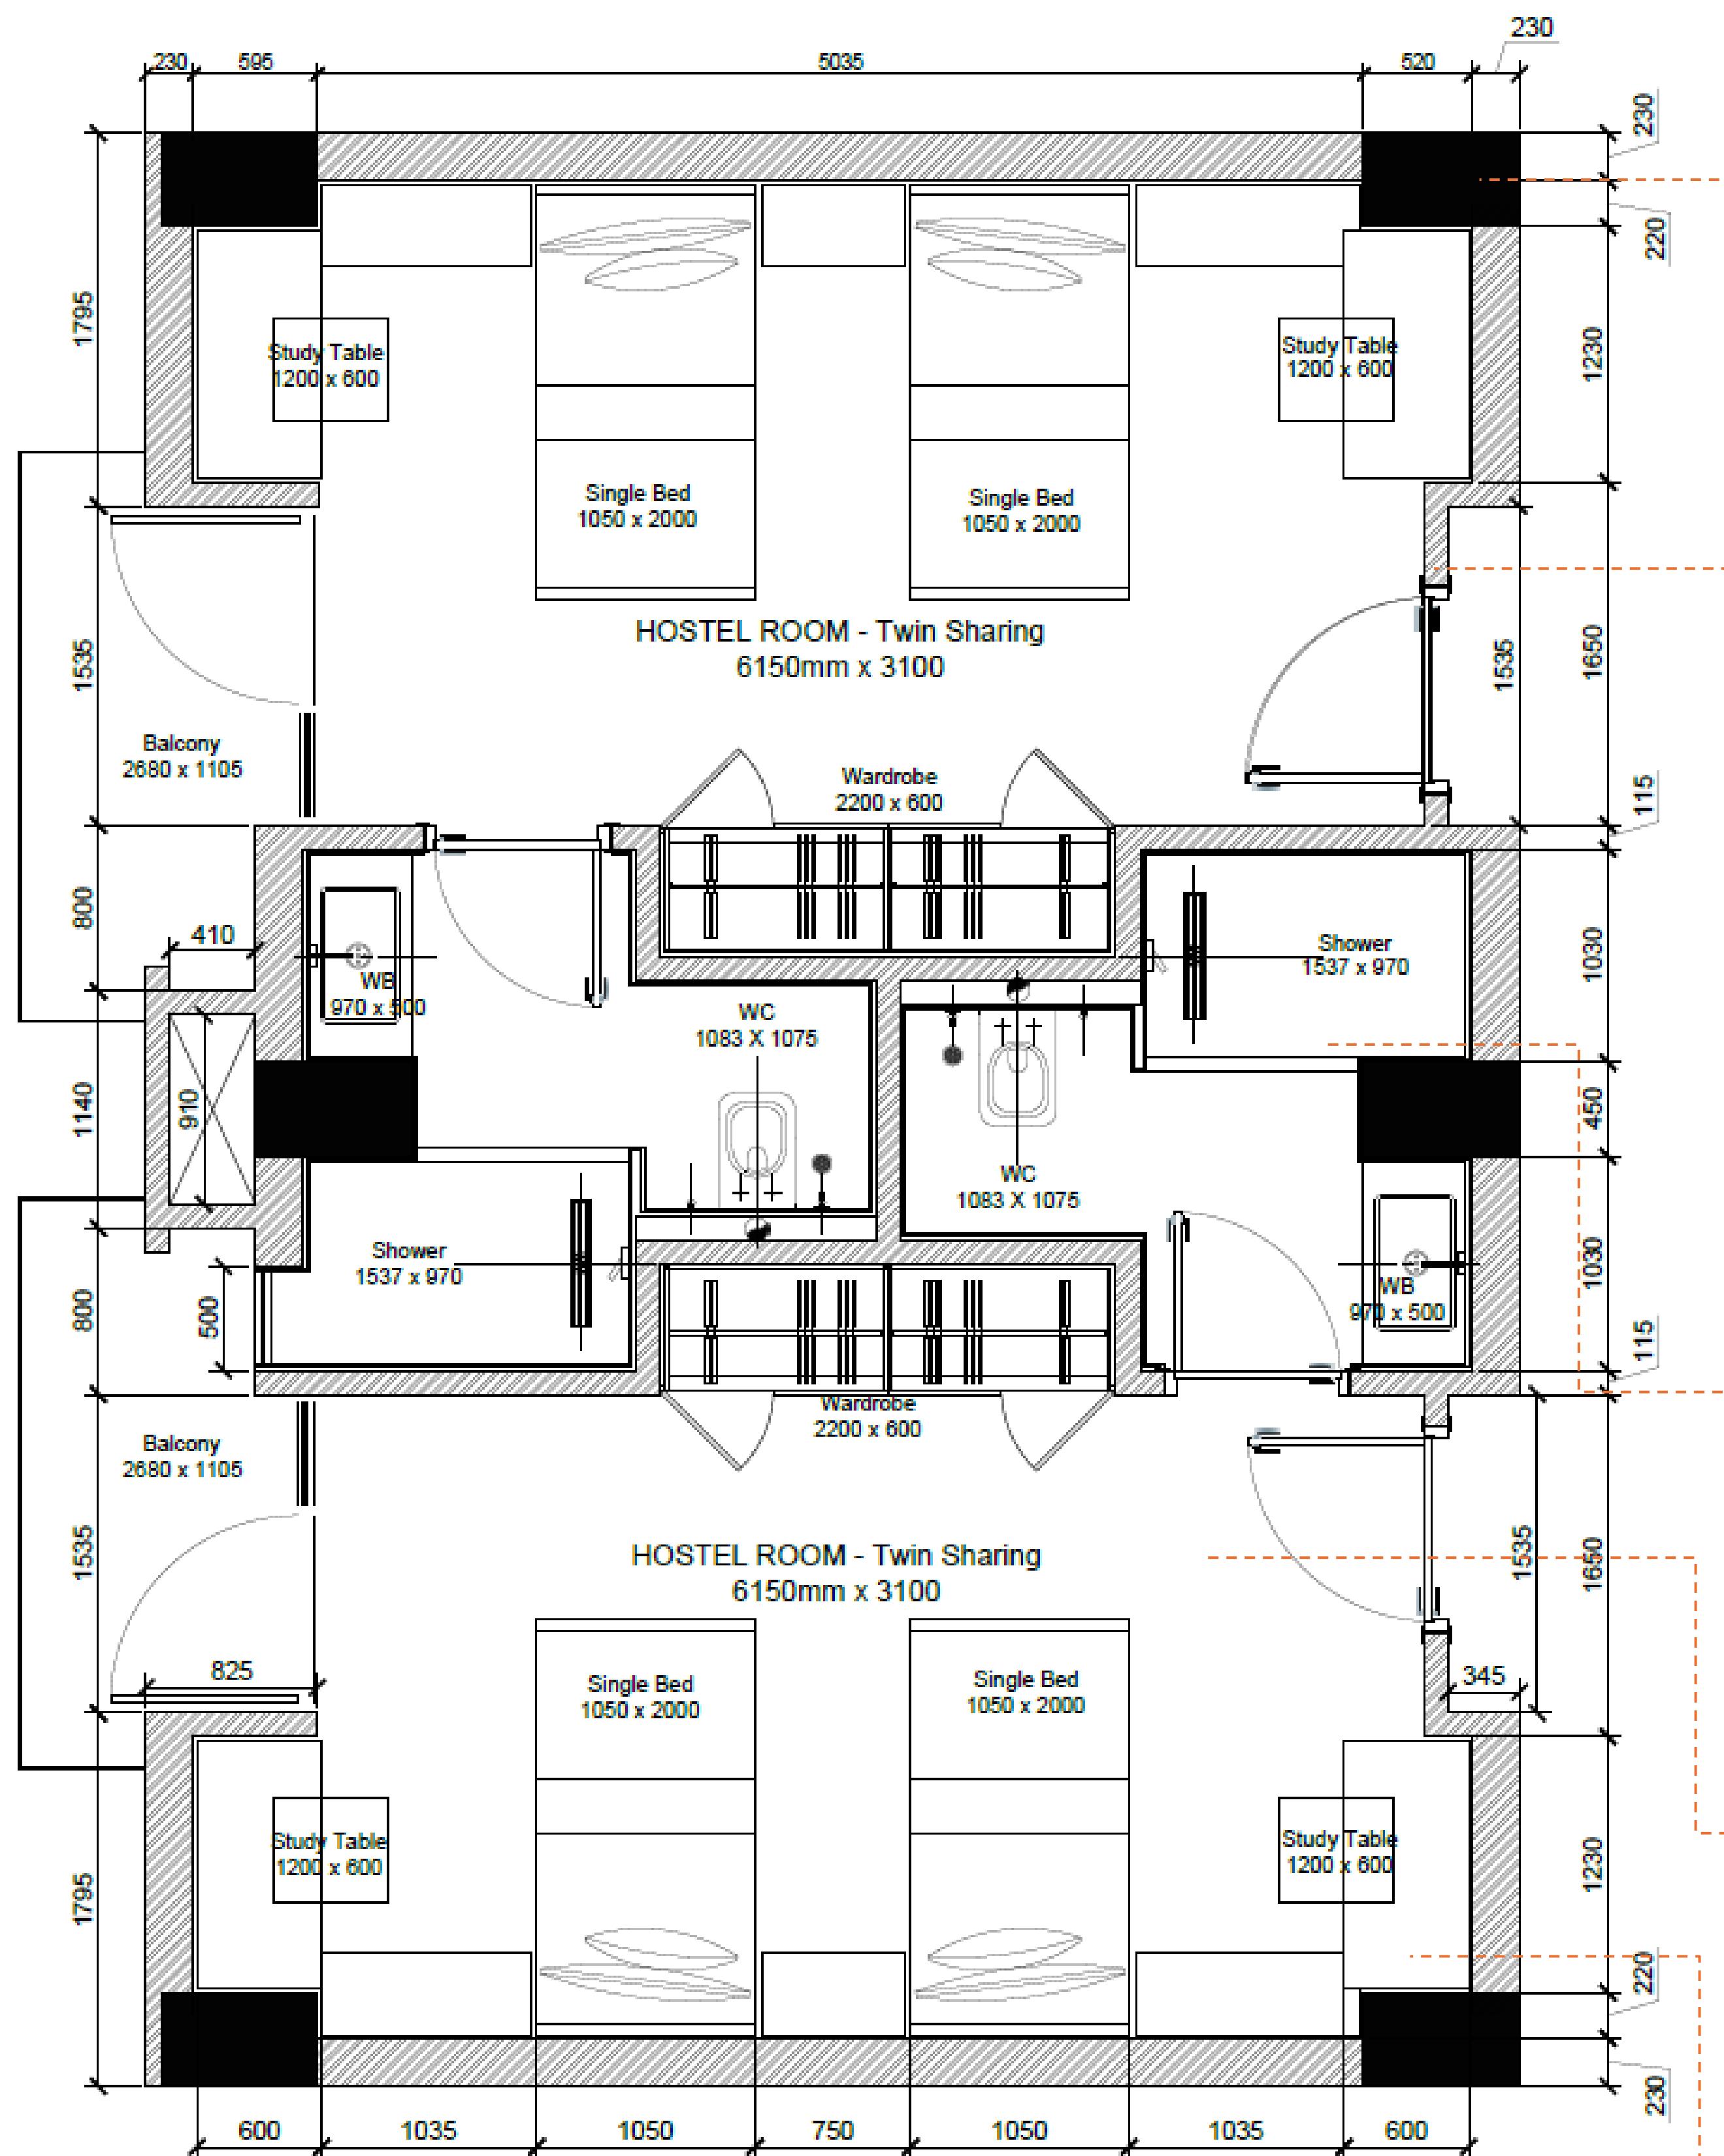

EXPOSED CONCRETE

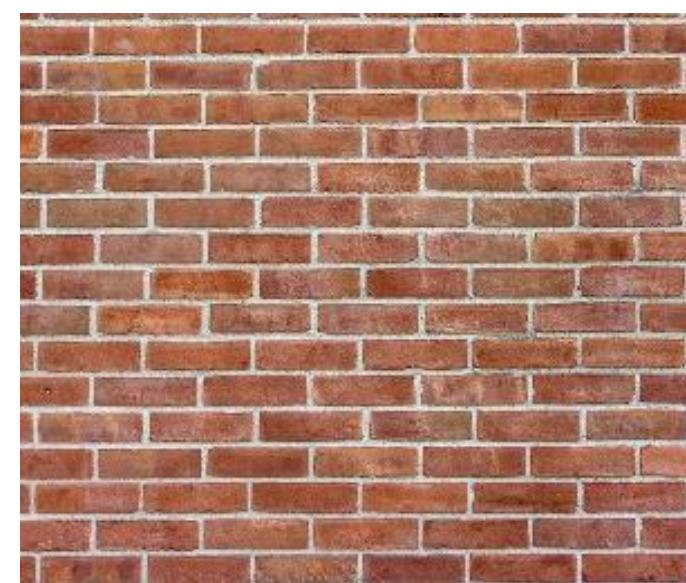

EXPOSED BRICK




- BATHROOM TIP




— VENEER FOR STUDY



ROOM TYPOLOGY 2

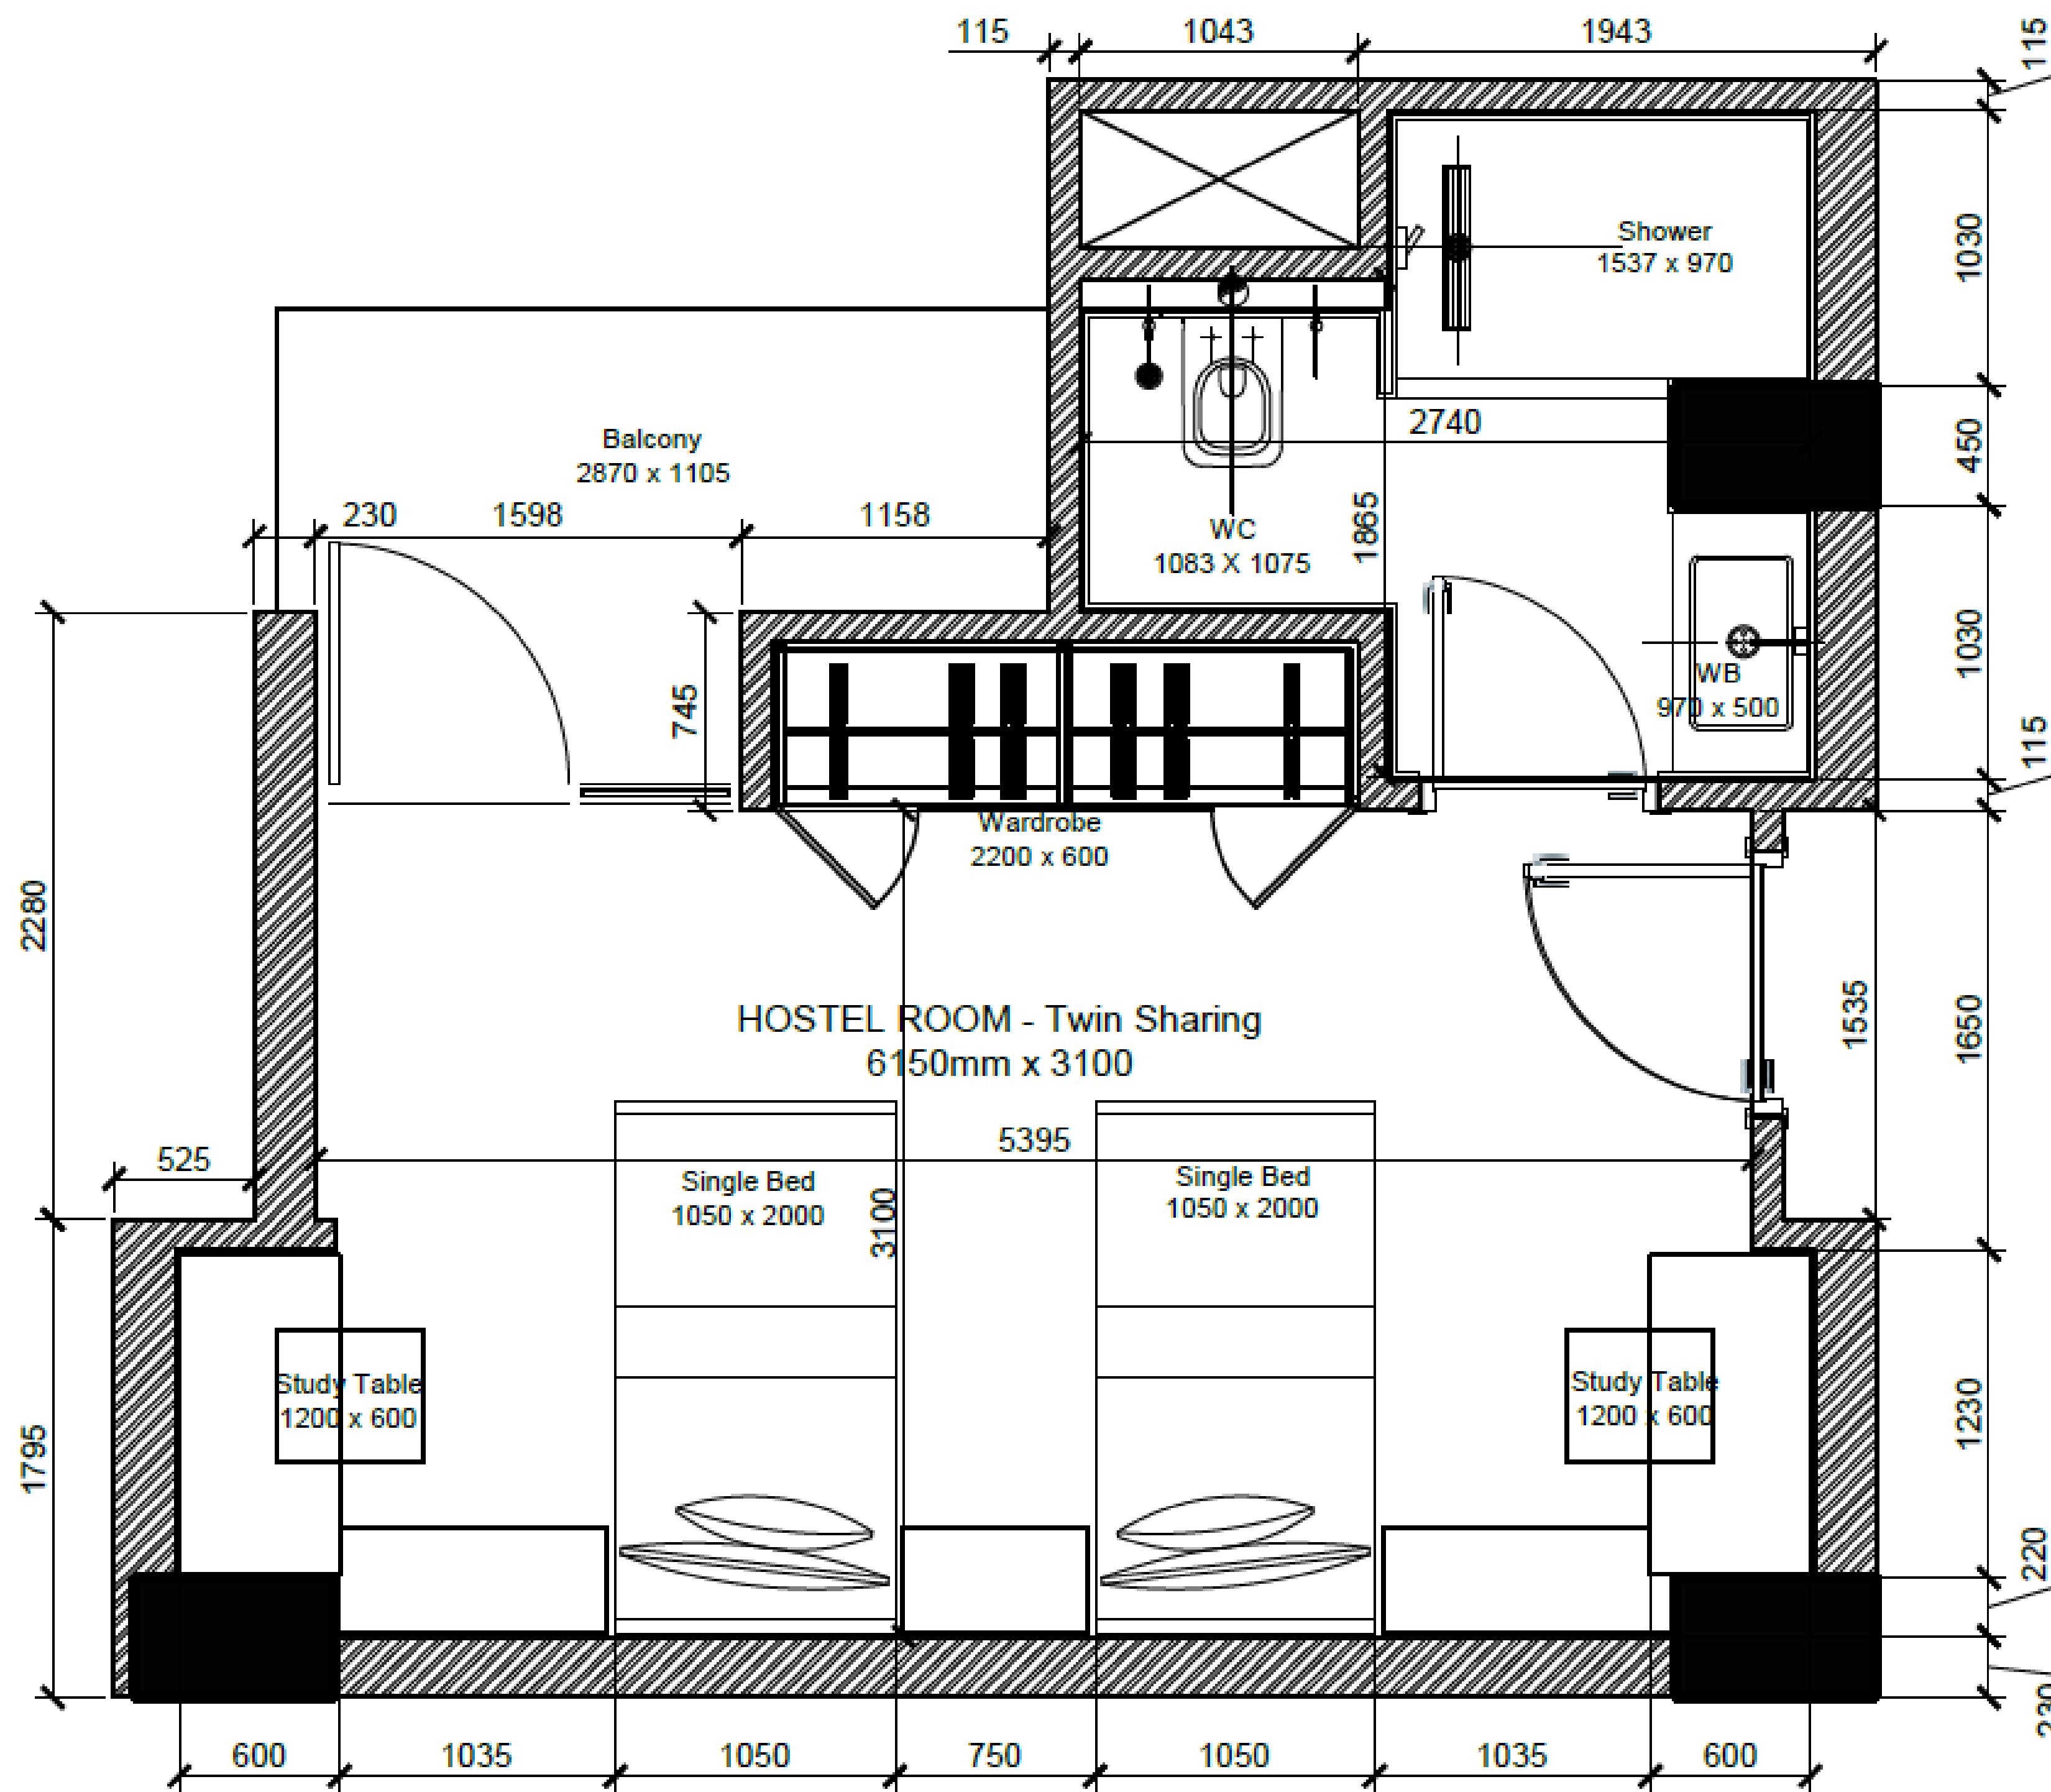


Sketch 1

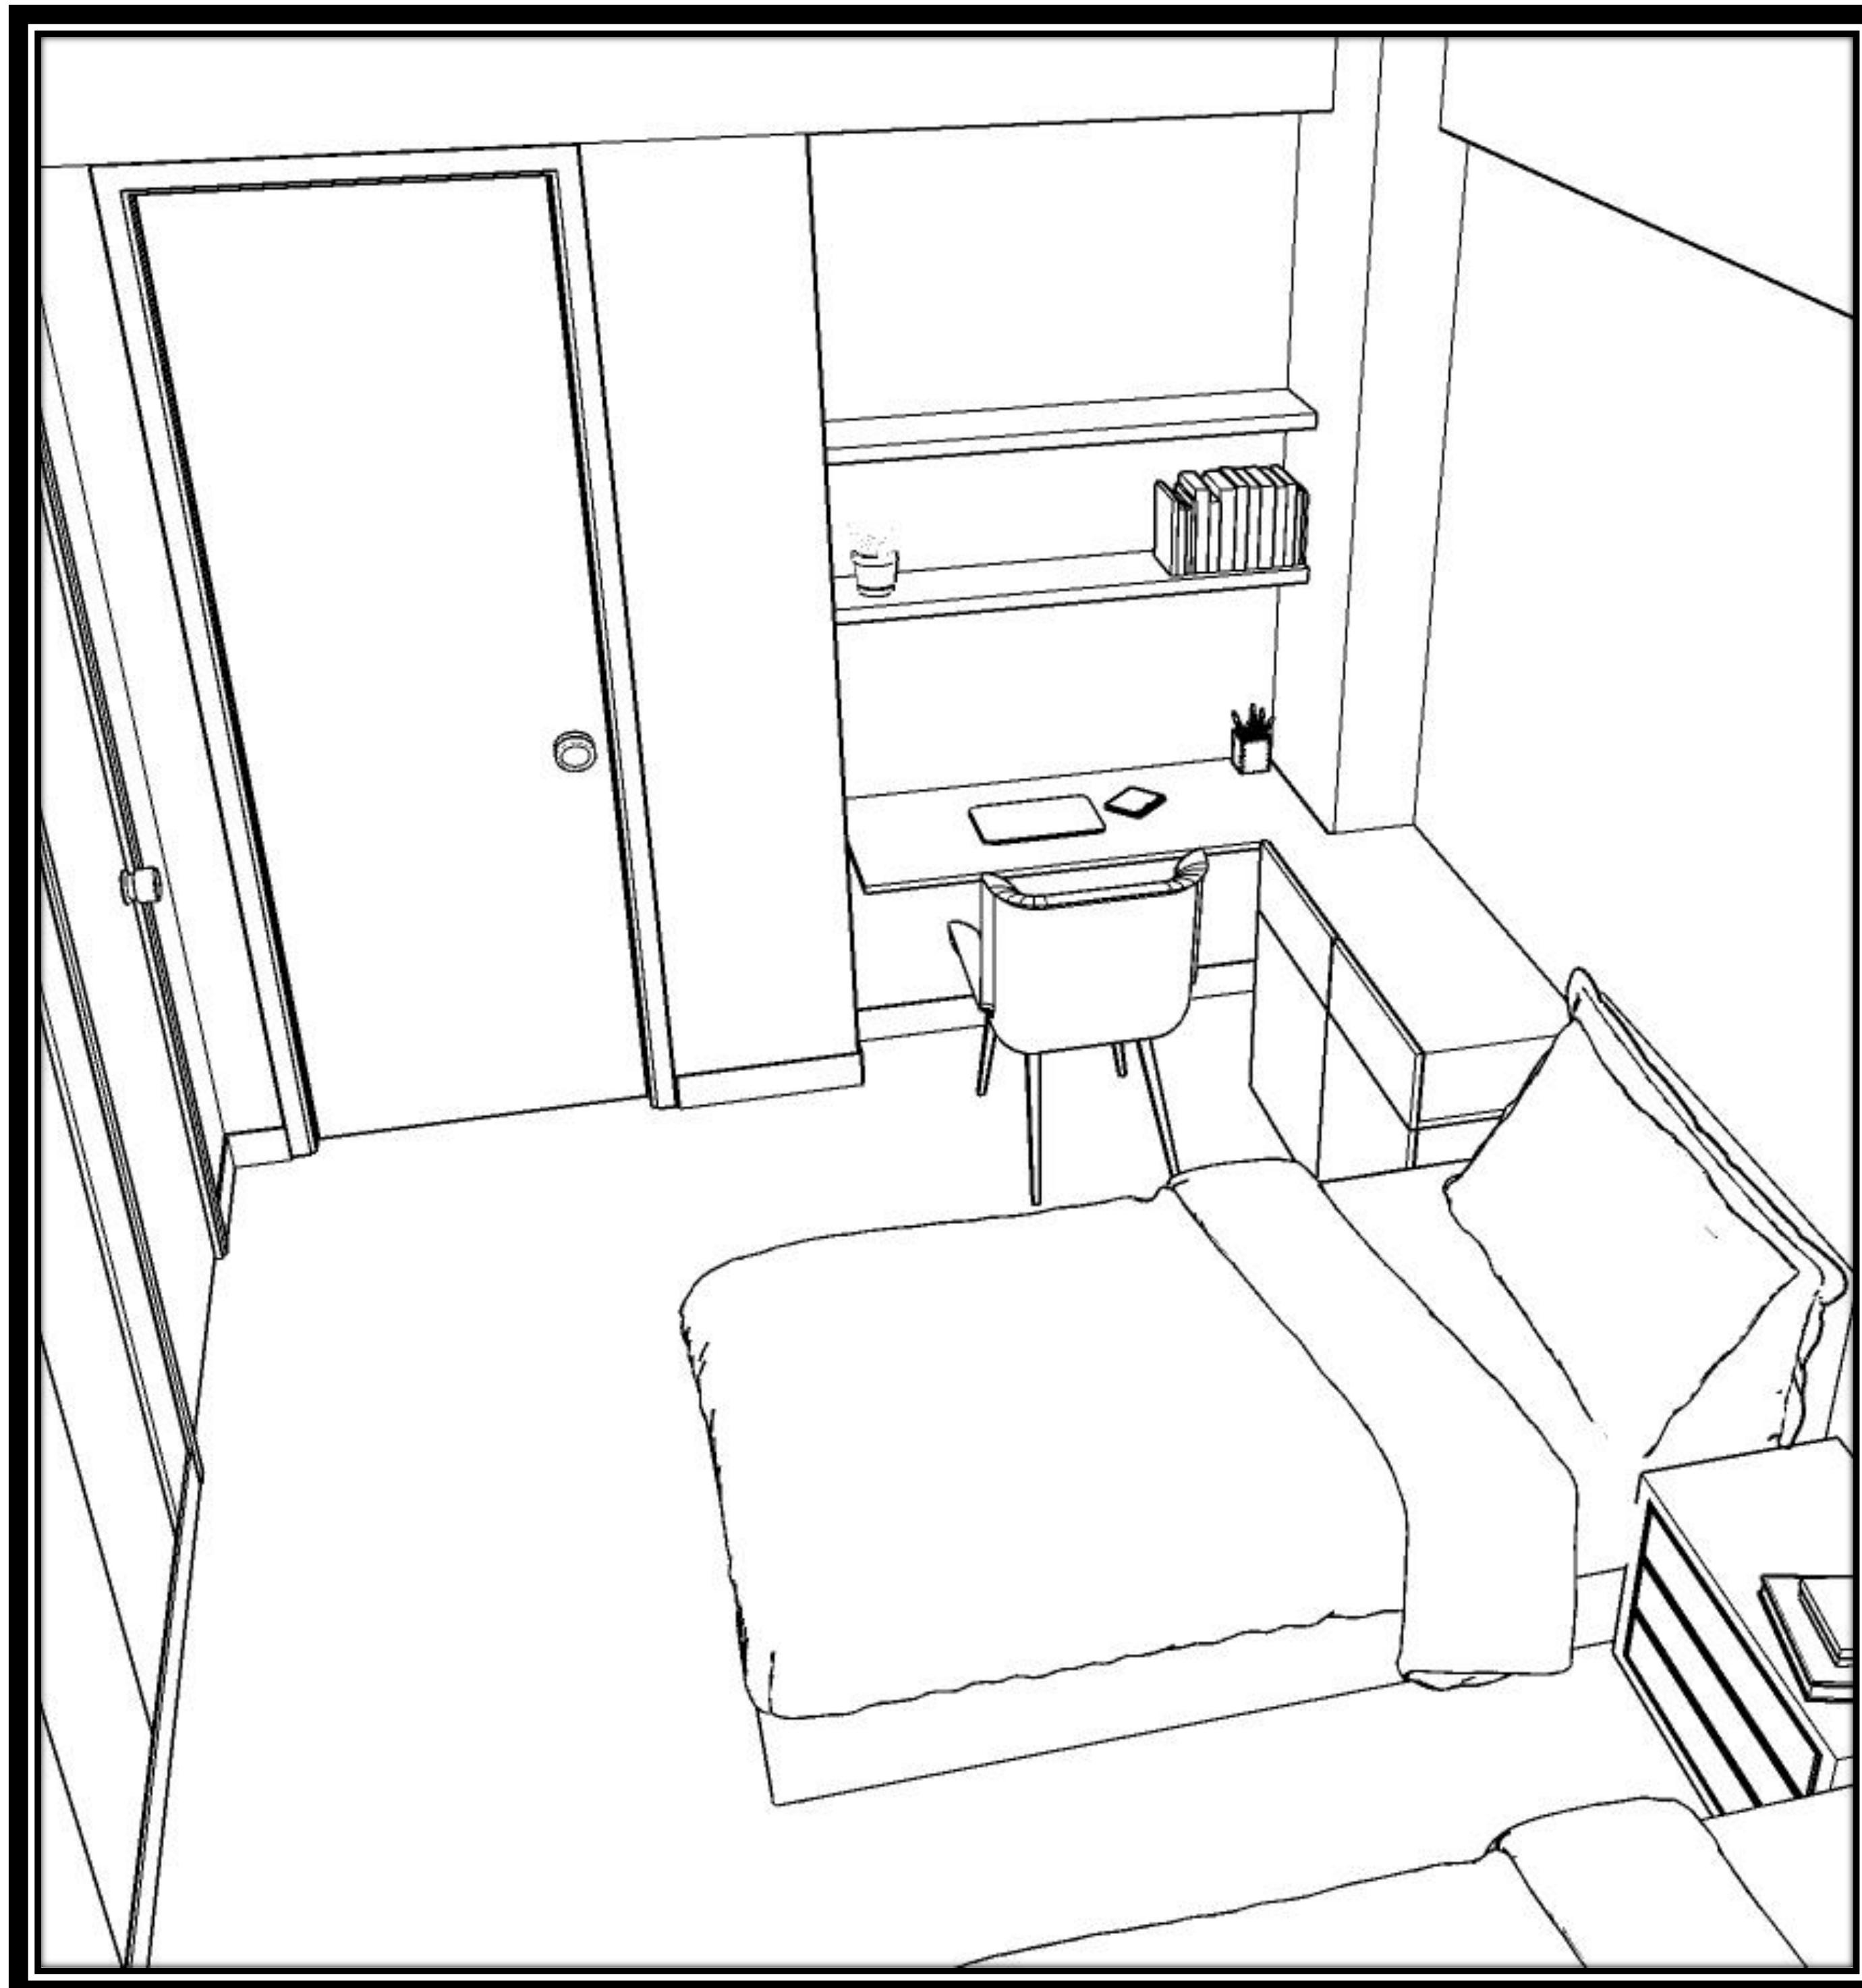

View Towards Balcony with Private Study Niche.

Sketch 2

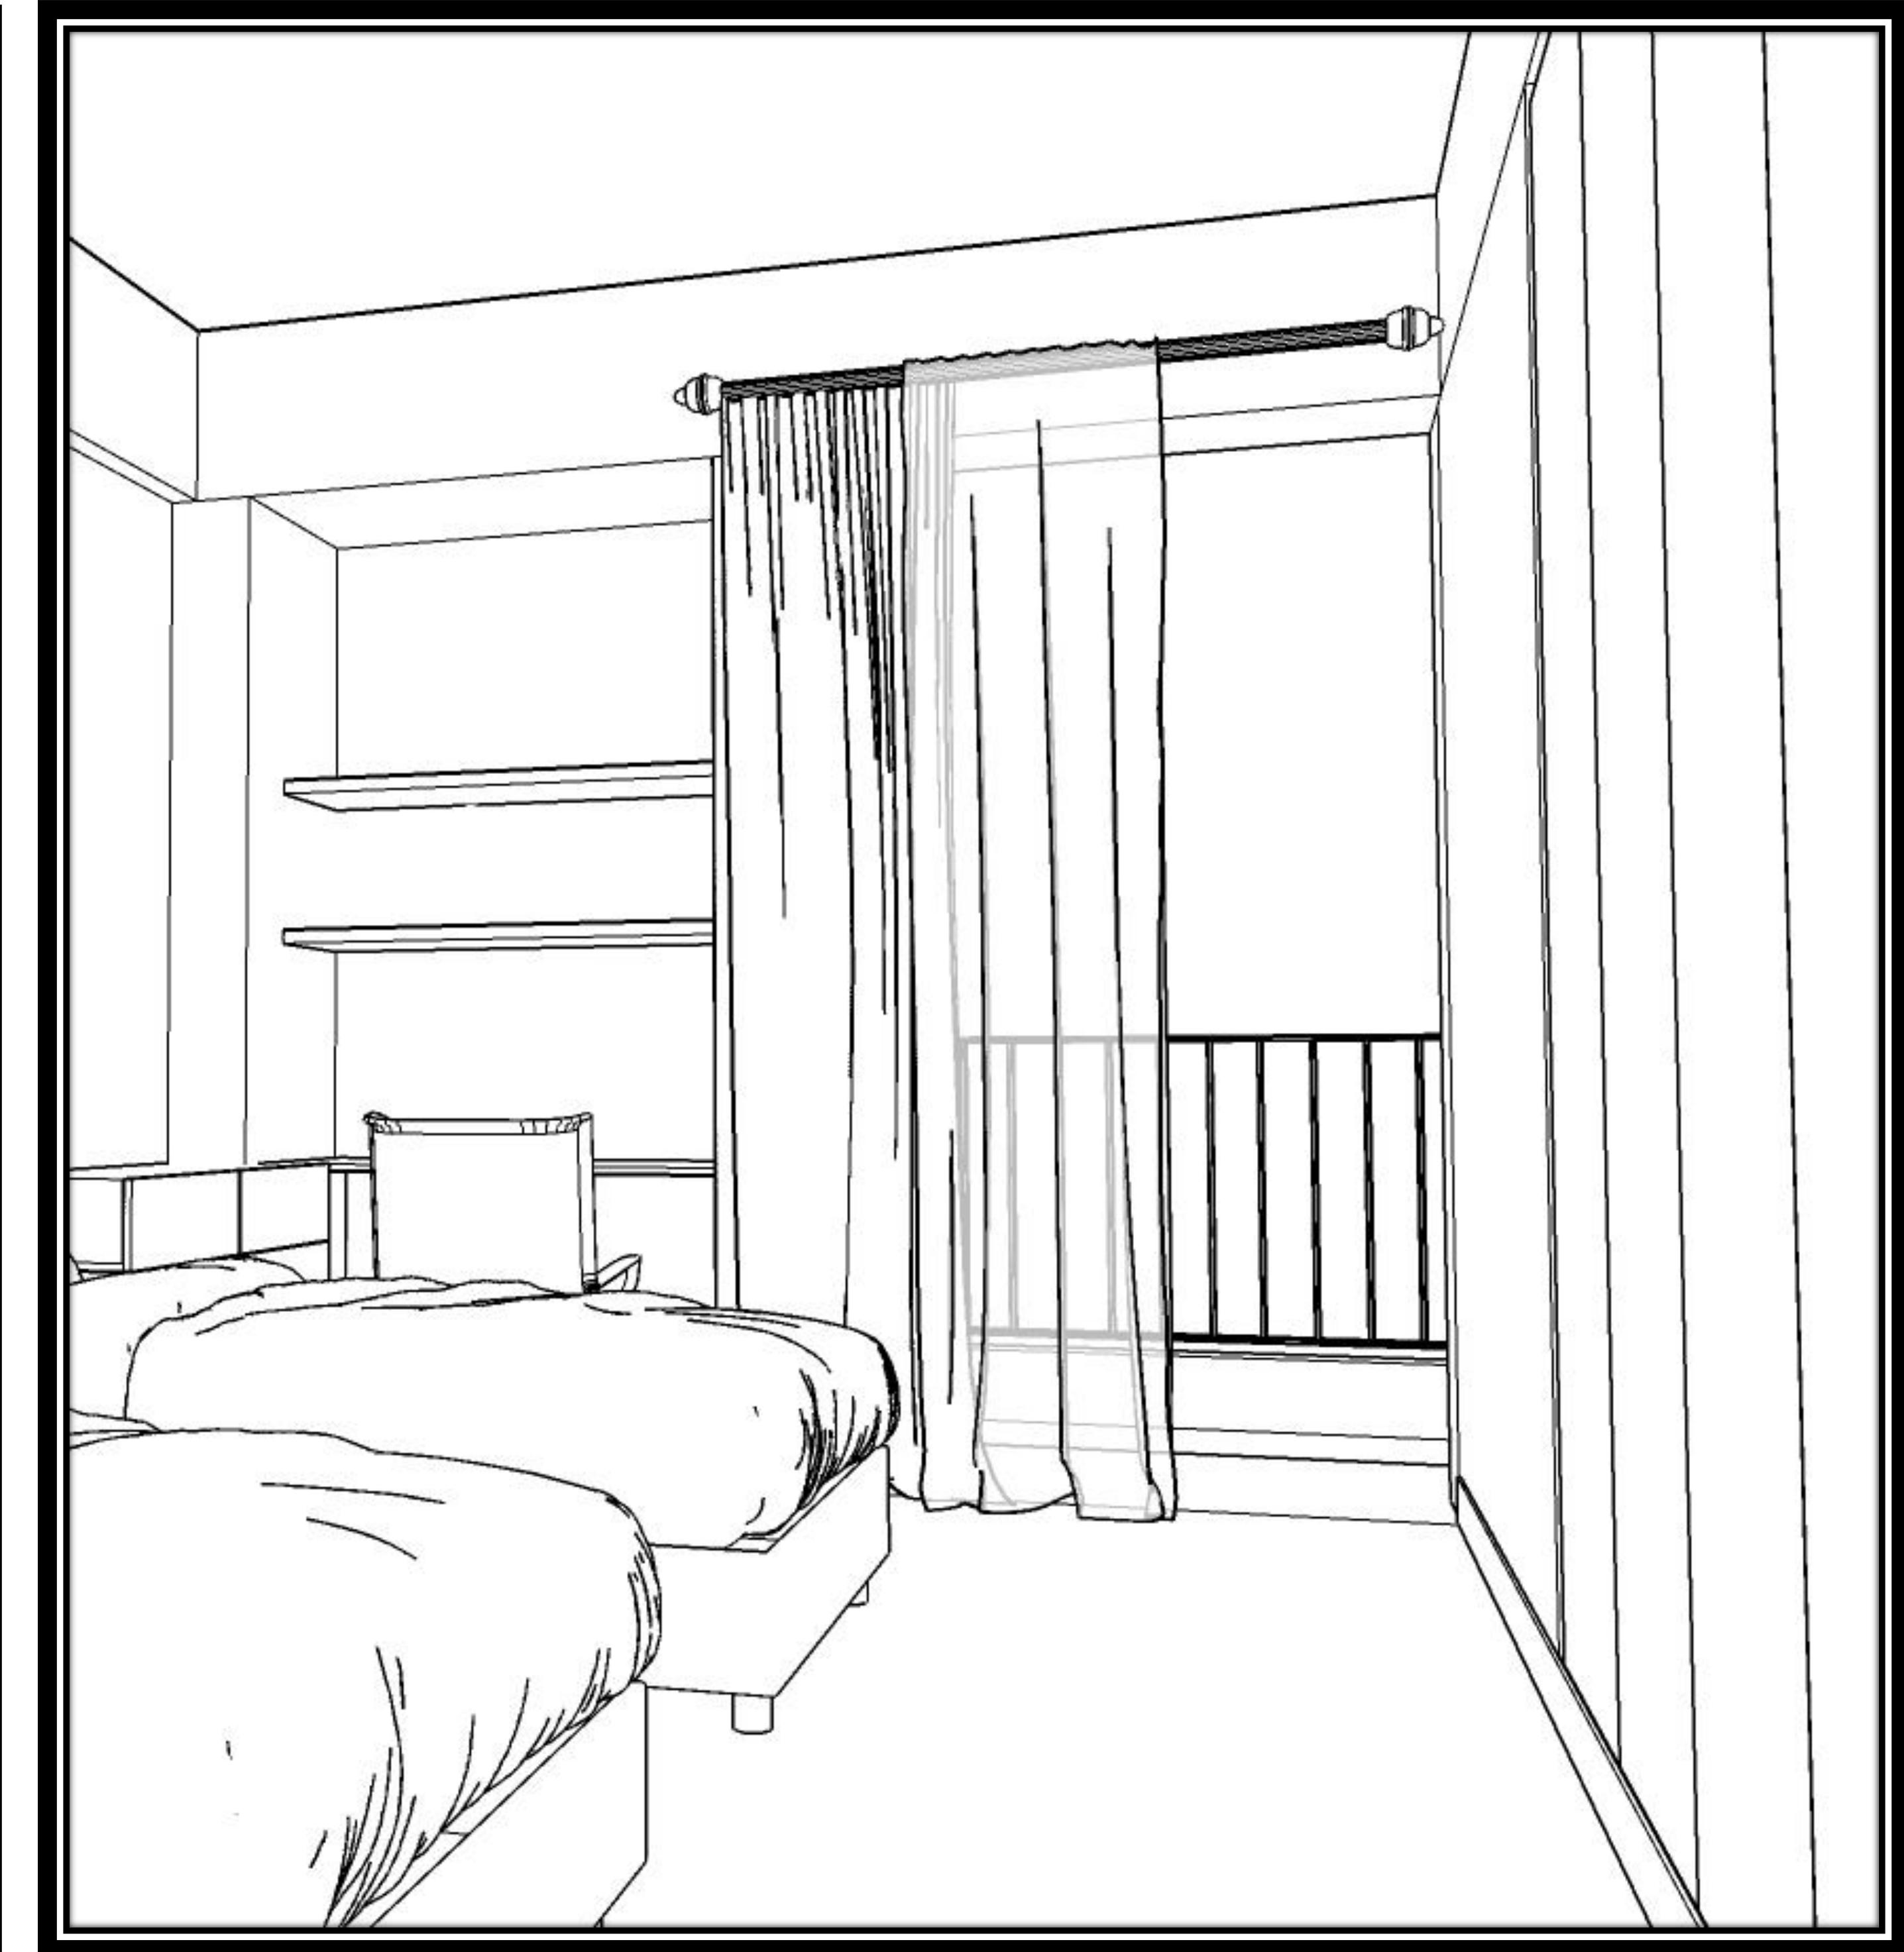

Entry View Showing Individual Study Corners

3D VIEWS



Axonometric View and interior room views.



Site Axonometric view



Site Front view



Front Setback View



North Setback view



South Setback view



View From balcony towards courtyard



Vehicular road between the blocks



Courtyard view

THANK YOU